





Front Elevation

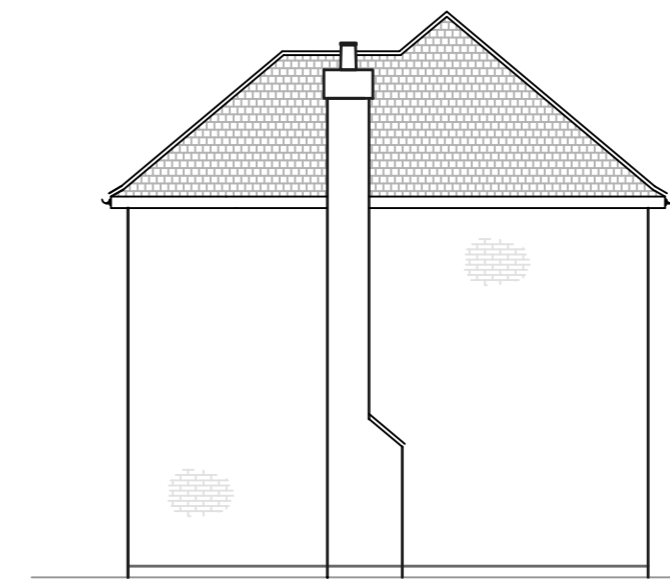


Right Side Elevation

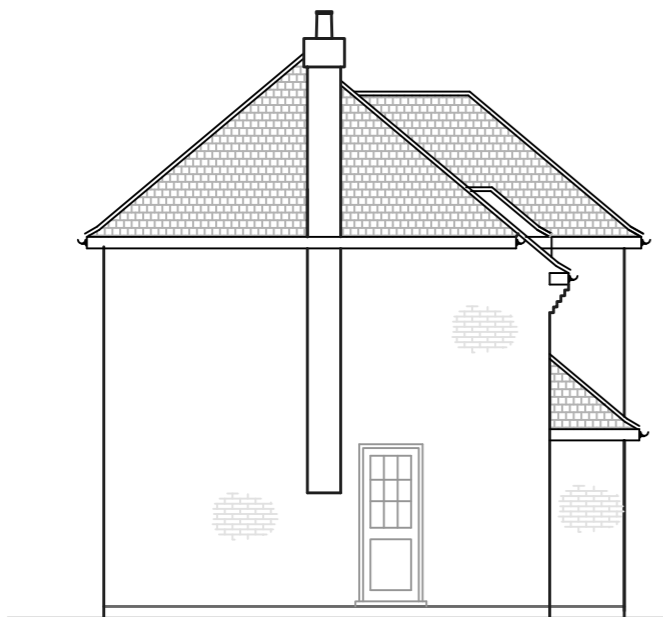

Left Side Elevation



Rear Elevation

 


Heritage
 Innovative Architectural Design

Heritage Property Services
 Lingfield House, Oakcroft Road, West Byfleet
 Surrey KT14 6JH

Telephone: 01483 821046
 E-mail: enquiries@heritage-design-build.co.uk
 website: www.heritage-design-build.co.uk
 © Copyright 2008 Heritage Property Services, all rights reserved.


Client	X
Project	Extension/remodelling at Blackwood close West Byfleet
Date	April 2008
Dwg No.	HPS/1163/1
Revision	1
Drawn	DH
Checked	MT
Scale(s)	1:100 @ A2

Elevations (existing)

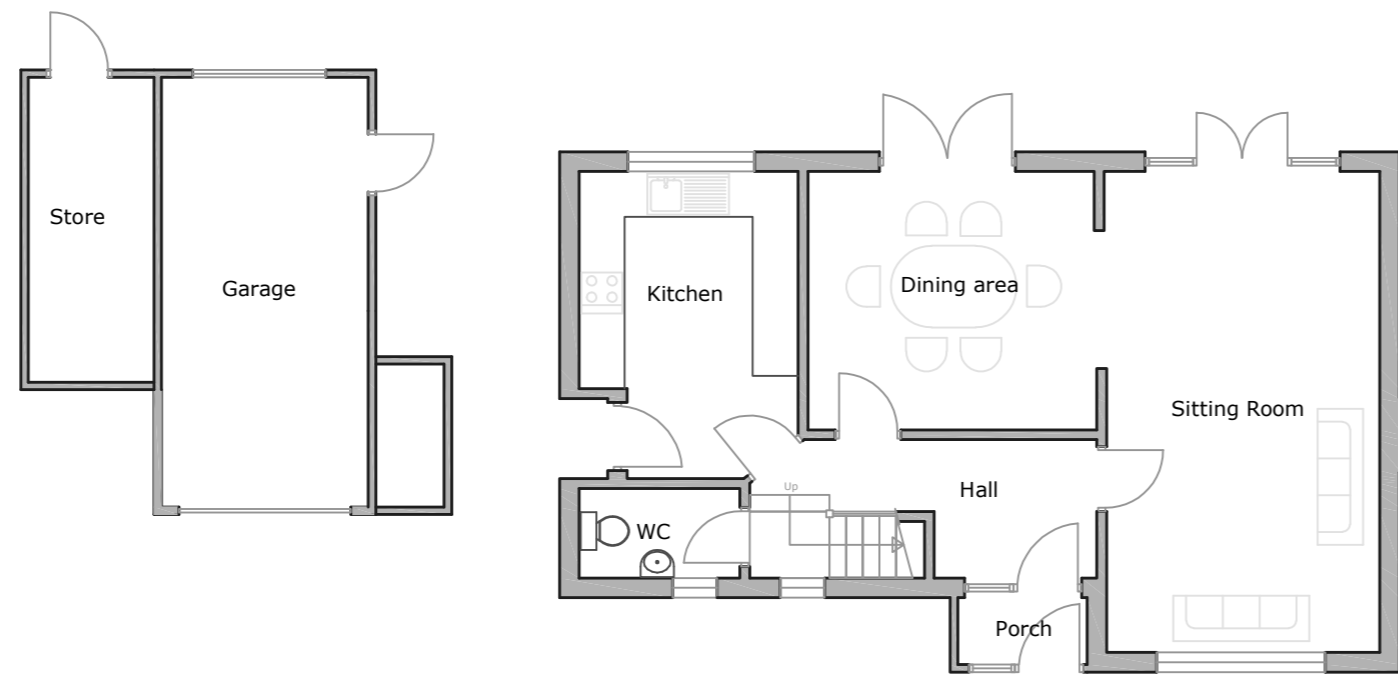

Ground Floor Plan

- Walls:**
- Existing Walls to be retained
 - New walls: Studwork
 - New walls: Blockwork
 - New walls: Brickwork
 - Walls to be removed

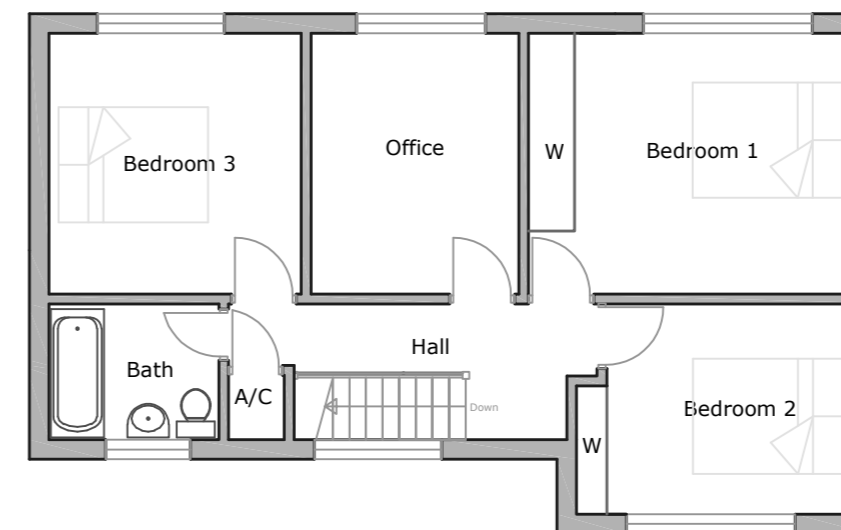

First Floor Plan



Heritage
 Innovative Architectural Design

Heritage Property Services
 Longfibre House, Colchester Road, West Byfleet
 Surrey KT14 6JH

Telephone: 01483 821046
 E-mail: enquiries@heritage-design-build.co.uk
 website: www.heritage-design-build.co.uk
 © Copyright 2008 Heritage Property Services, all rights reserved.

Client	X
Project	Extension/remodelling at Blackwood close West Byfleet
Date	April 2008
Dwg No.	HPS/1163/2
Revision	1
Drawn	DH
Checked	MT
Scale(s)	1:100 @ A2

Plans (existing)

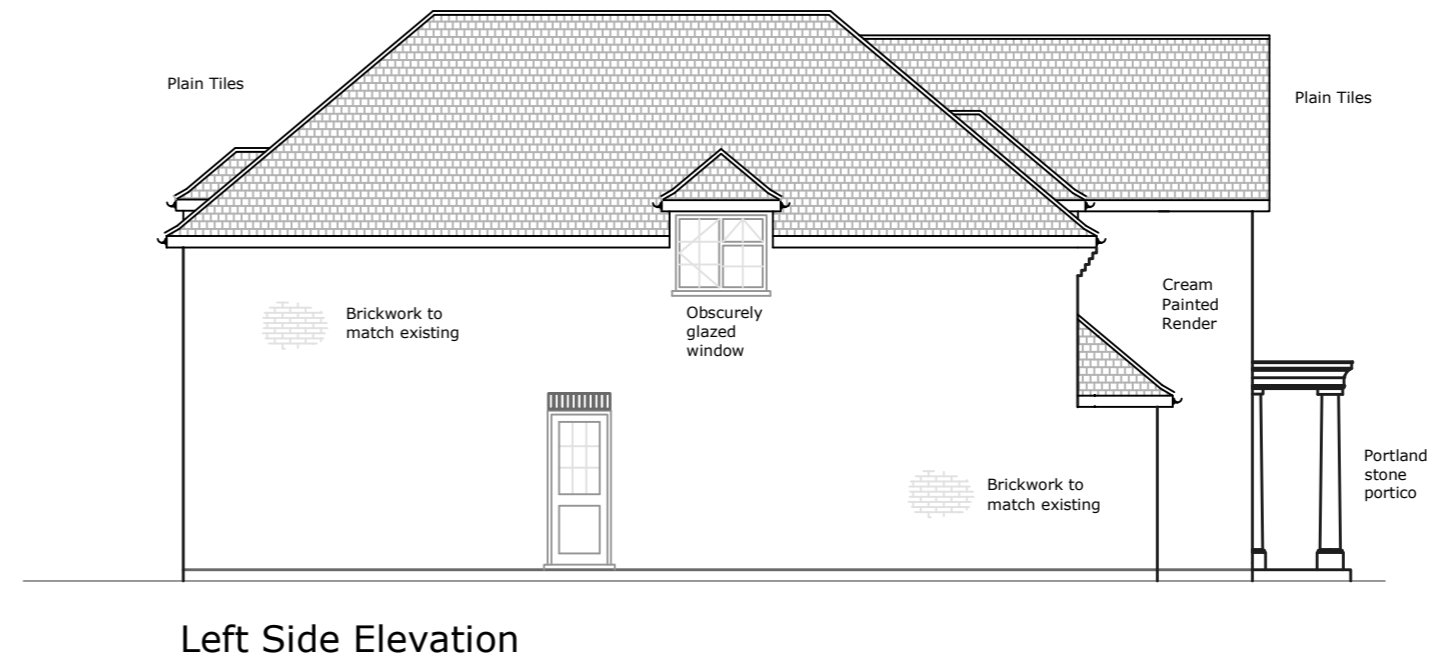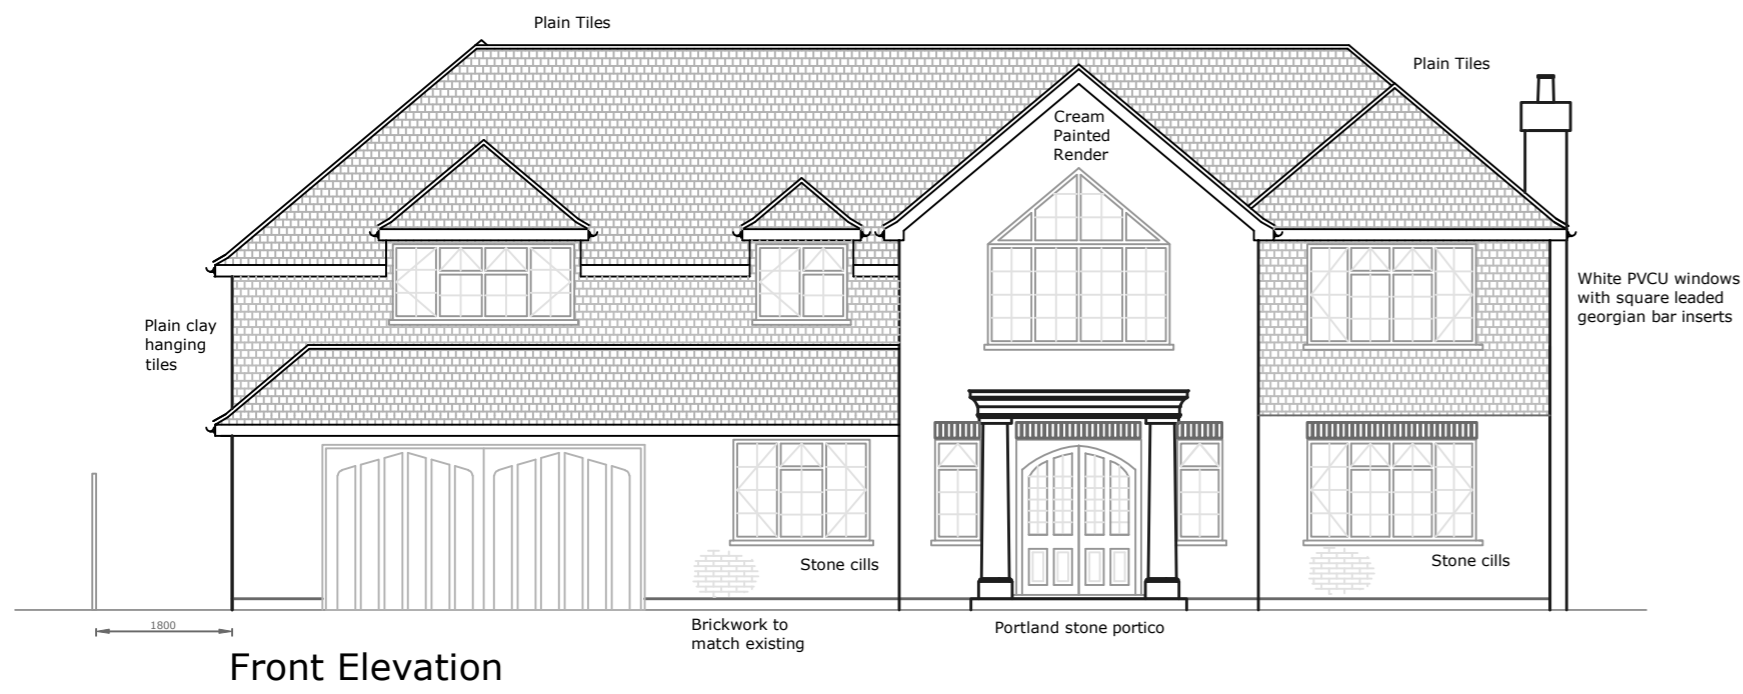


Heritage
Innovative Architectural Design

Heritage Property Services
Langley House, Calcroft Road, West Byfleet
Surrey KT14 6JH


Telephone: 01483 821044
E-mail: enquiries@heritage-design-build.co.uk
Website: www.heritage-design-build.co.uk
© Copyright 2008 Heritage Property Services, all rights reserved.

Client: X
Project: Extension/remodelling at Blackwood close
Date: April 2008
Dwg No.: HPS/1163/3
Revision: 1a
Drawn: DM
Checked: MT
Scale(s): 1:100 @ A2

Elevations (proposed)

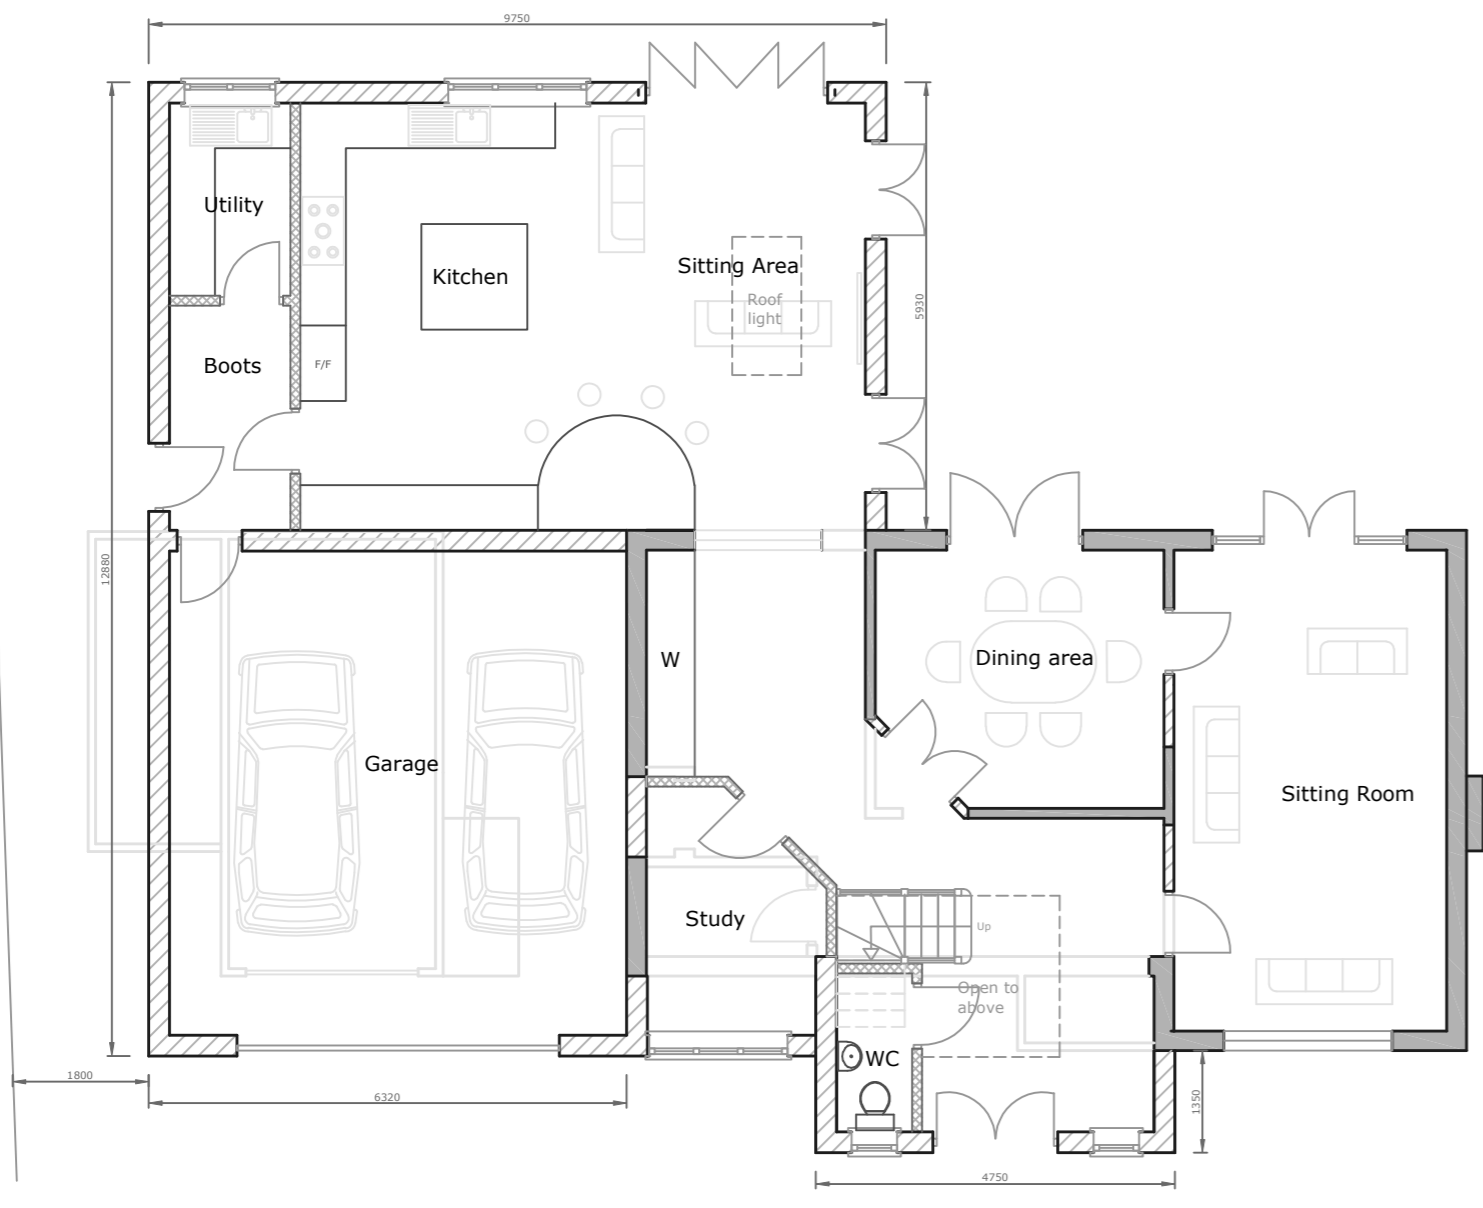


Ground Floor Plan

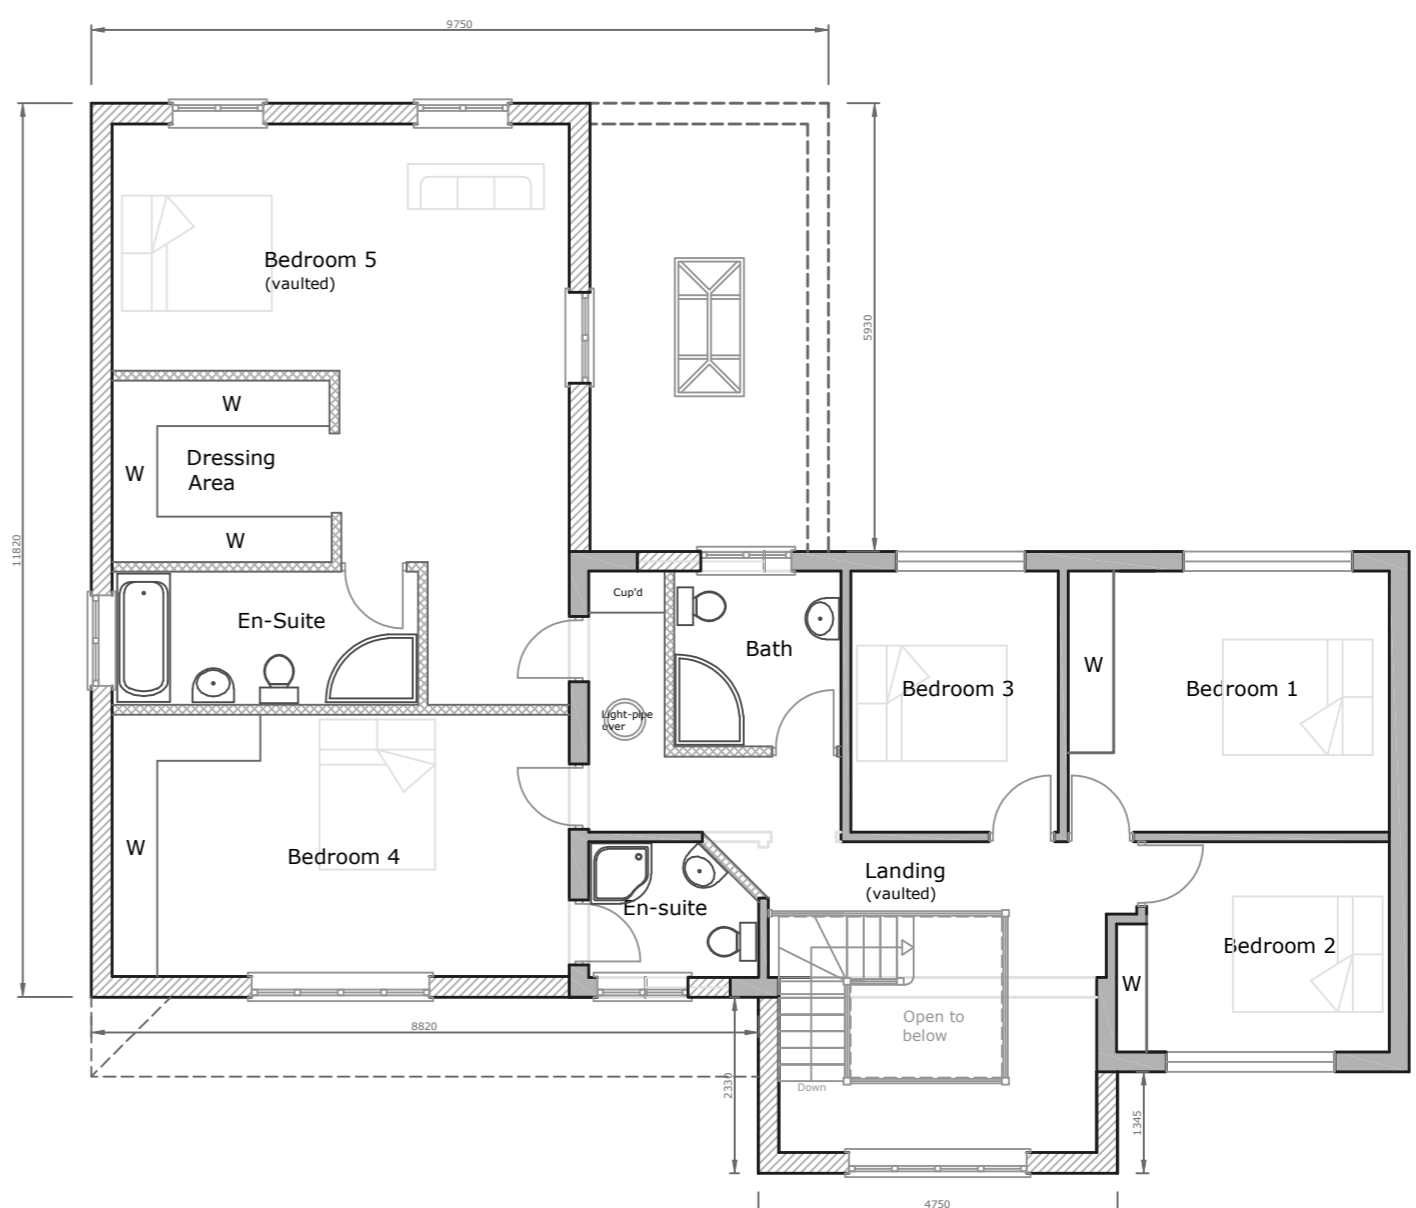

First Floor Plan

- Walls:**
- Existing Walls to be retained
 - New walls: Studwork
 - New walls: Blockwork
 - New walls: Brickwork
 - Walls to be removed

 


Heritage
 Innovative Architectural Design

Heritage Property Services
 Lingard House, Colchester Road, West Byfleet
 Surrey KT14 6JH

Telephone: 01483 821046
 E-mail: enquiries@heritage-design-build.co.uk
 Website: www.heritage-design-build.co.uk
 © Copyright 2008 Heritage Property Services, all rights reserved.

Client: X
 Project: Extension/remodelling at Blackwood close West Byfleet
 Date: April 2008
 Dwg No: HPS/1163/4
 Revision: 1a
 Drawn: DH
 Checked: MT
 Scale(s): 1:100 @ A2

Plans (proposed)

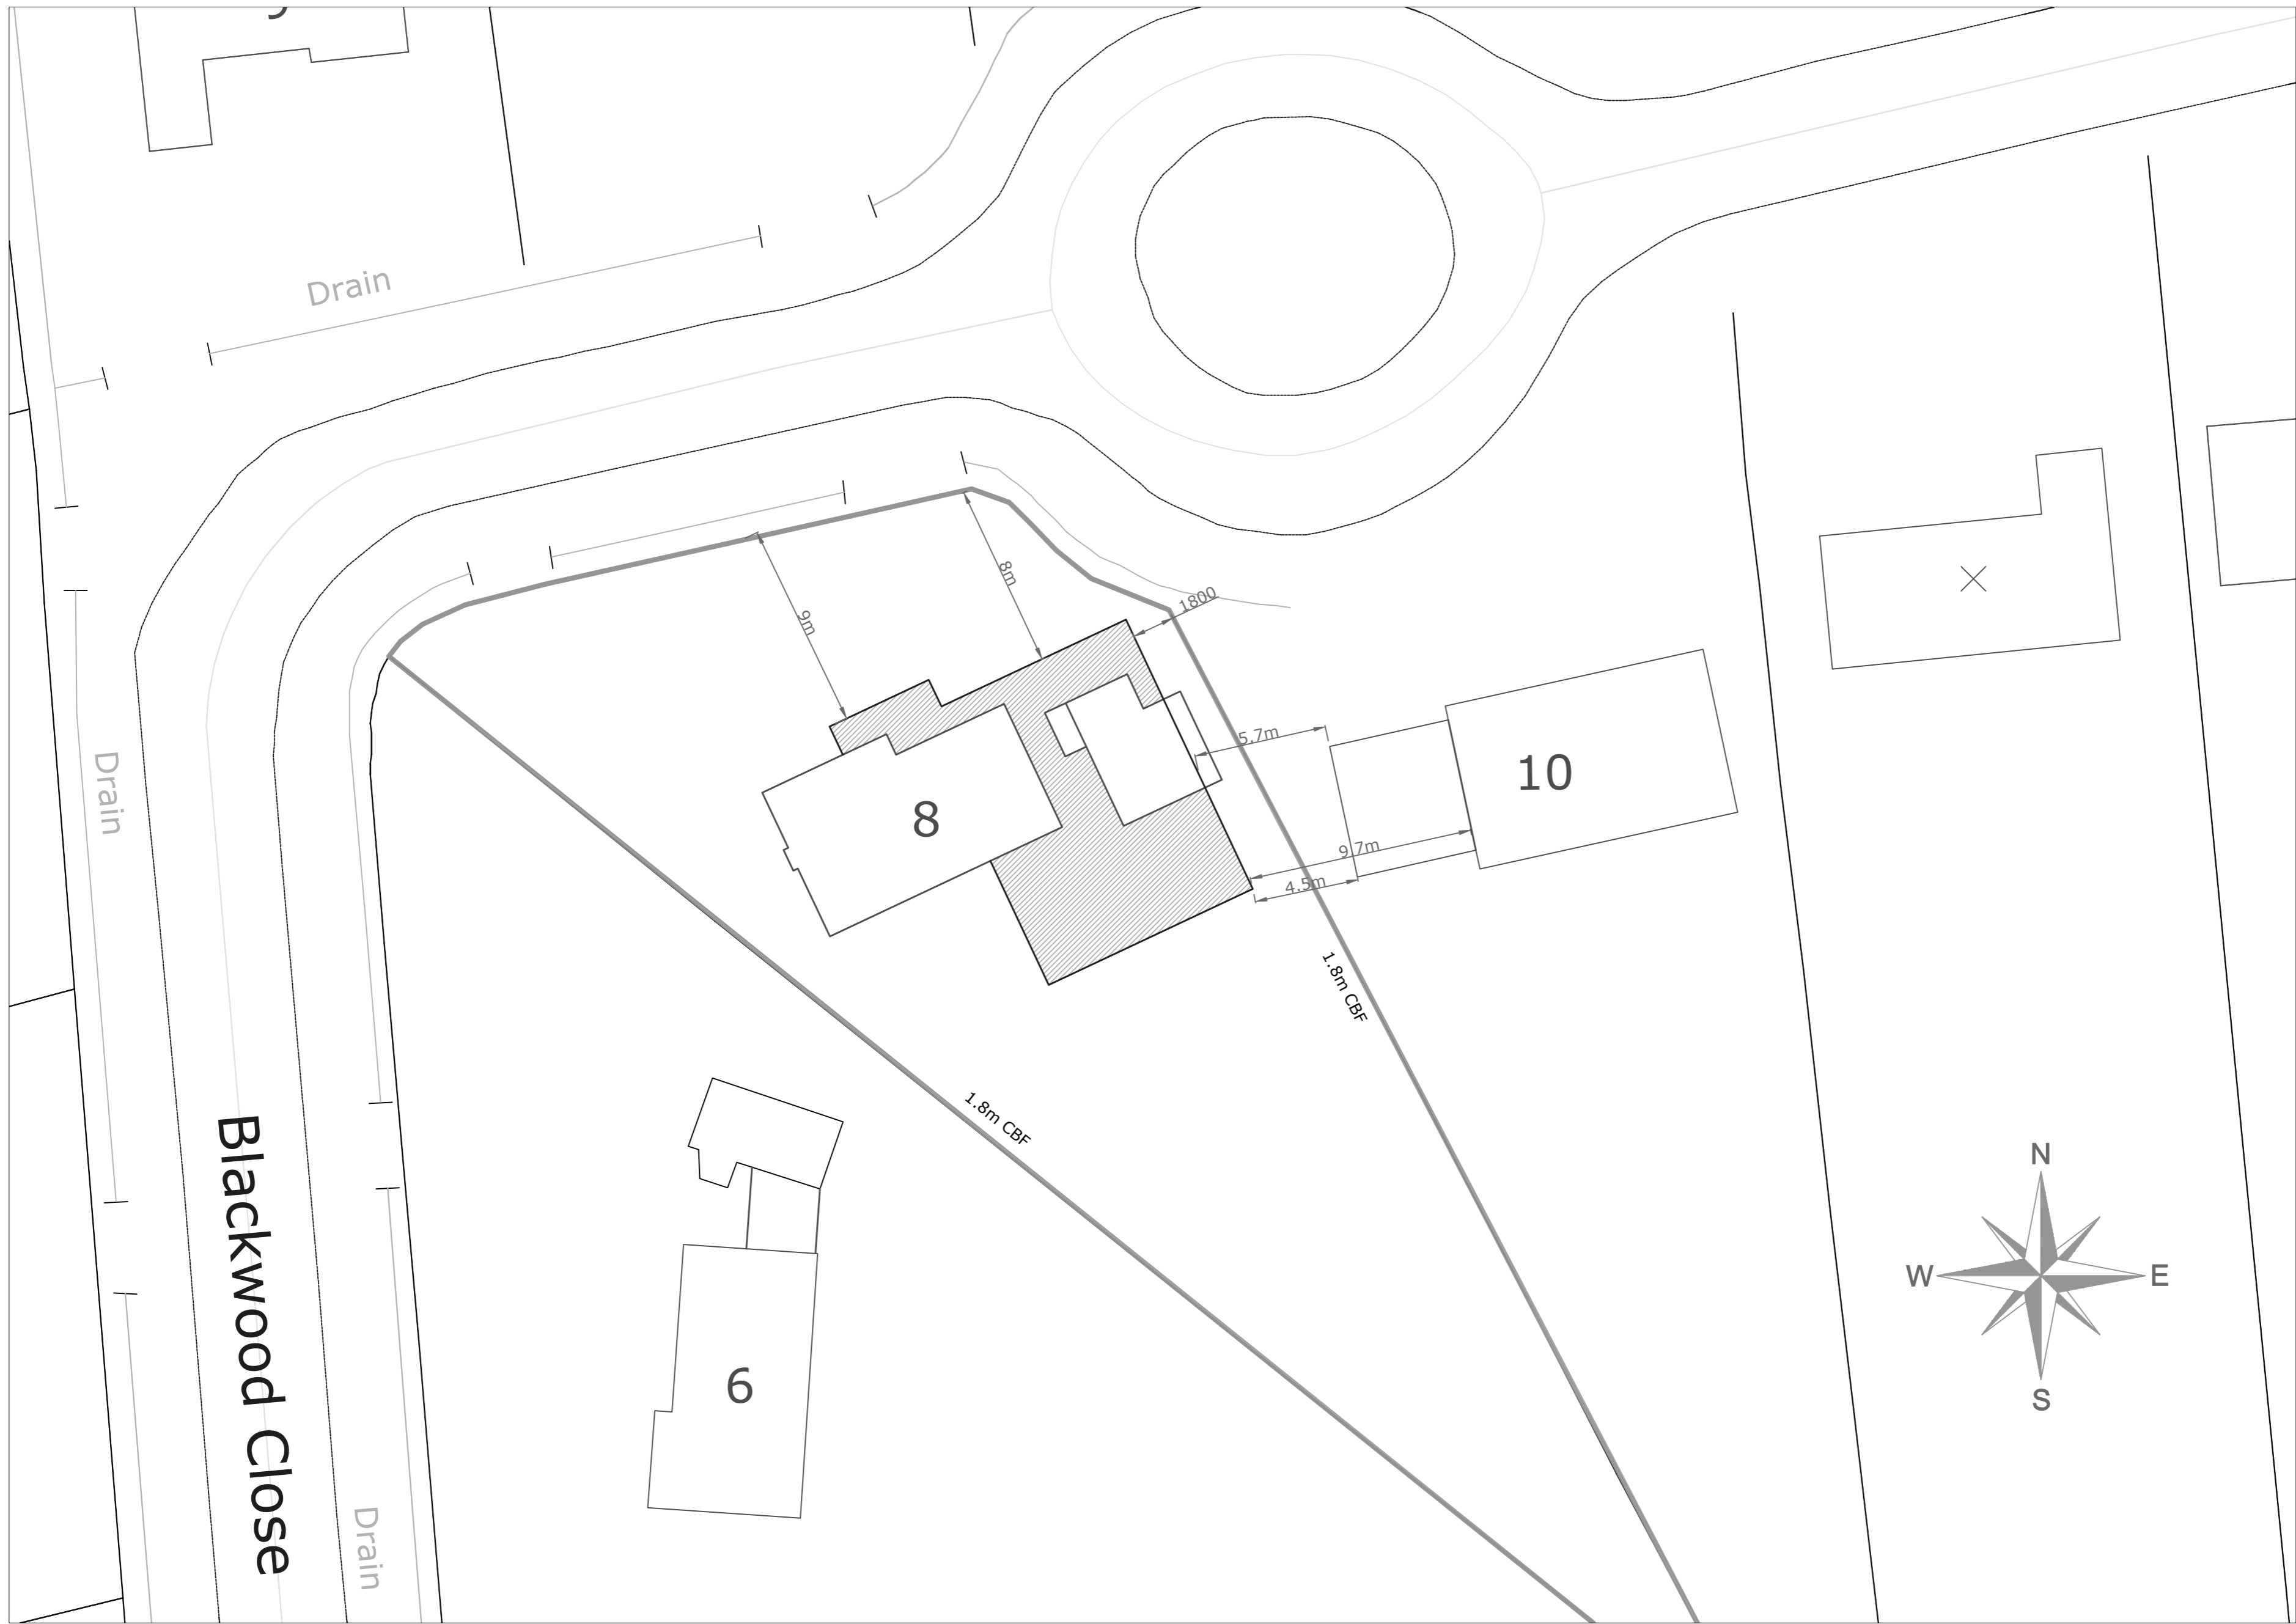

Block Plan (1:200)



Heritage Property Services
 Light House, Dorking Road, West Byfleet
 Surrey KT14 6JH
 Telephone: 01483 821044
 E-mail: enquiries@heritage-design-build.co.uk
 Website: www.heritage-design-build.co.uk
 © Copyright 2008 Heritage Property Services, all rights reserved.

Client	X
Project	Extension/remodelling at Blackwood close
Date	West Byfleet April 2008
Dwg No.	HPS/1163/5
Revision	1a
Drawn	DH
Checked	MT
Scale(s)	1:200 @ A2
Block & Site plans	