


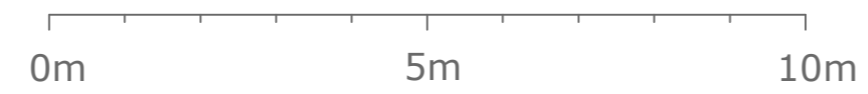

Front Elevation



Rear Elevation



Left Side Elevation




Right Side Elevation

Rev	Date	Details




Heritage Architecture
 Lingfield House, Colacroft Road, West Byfleet
 Surrey KT14 6JH
 Telephone: 01483 821044
 E-mail: enquiries@heritage-architecture.co.uk
 Website: www.heritage-architecture.co.uk
 © Copyright 2010 Heritage Architecture, all rights reserved.


Client	
Project	
Date	6th September 2011
Dwg No.	HA / 1217 / 1
Status	Planning
Revision	5a
Drawn	DH
Checked	NT
Scale(s)	1:100 @ A2
Elevations Proposed	

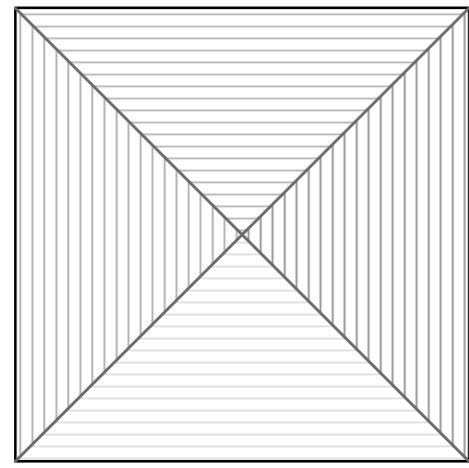

Roof plan

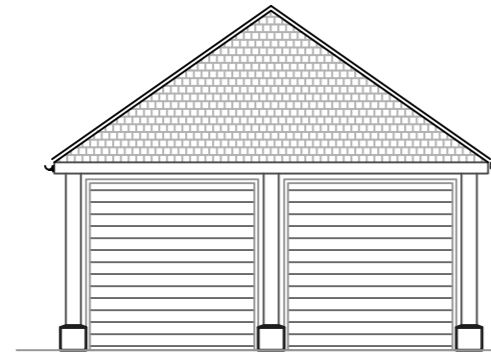


Front Elevation

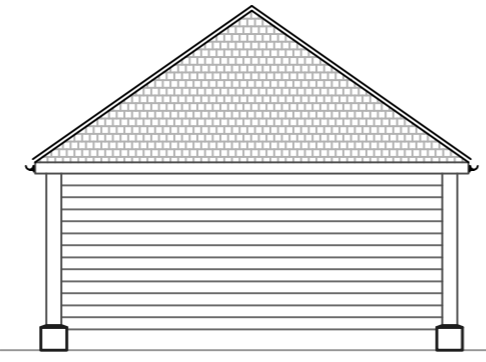


Right Side Elevation

340x340 brick piers with weathered top
 Tiles & brickwork to match house.
 Oak posts, ring-beam, gallow brackets.
 Closeboarded panels to be constructed from a prefinished fireproof composite material.

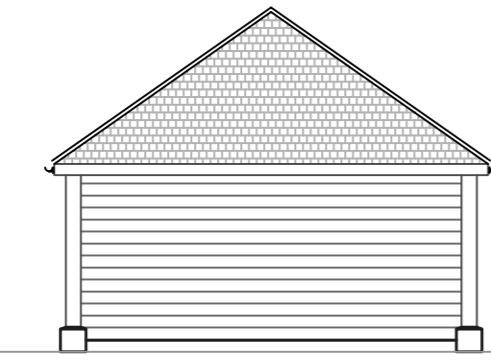


Rear Elevation

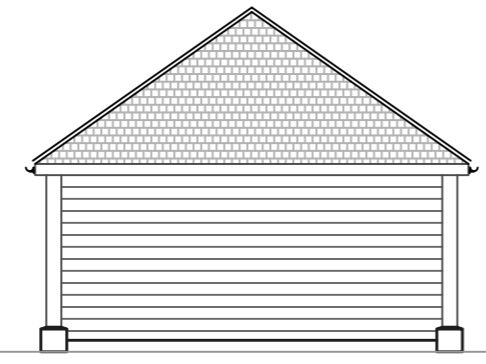


Left Side Elevation


Car Barn
(36m² GEA)

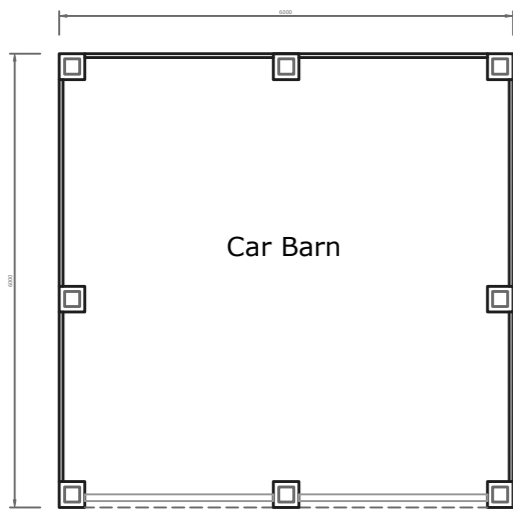



Plan

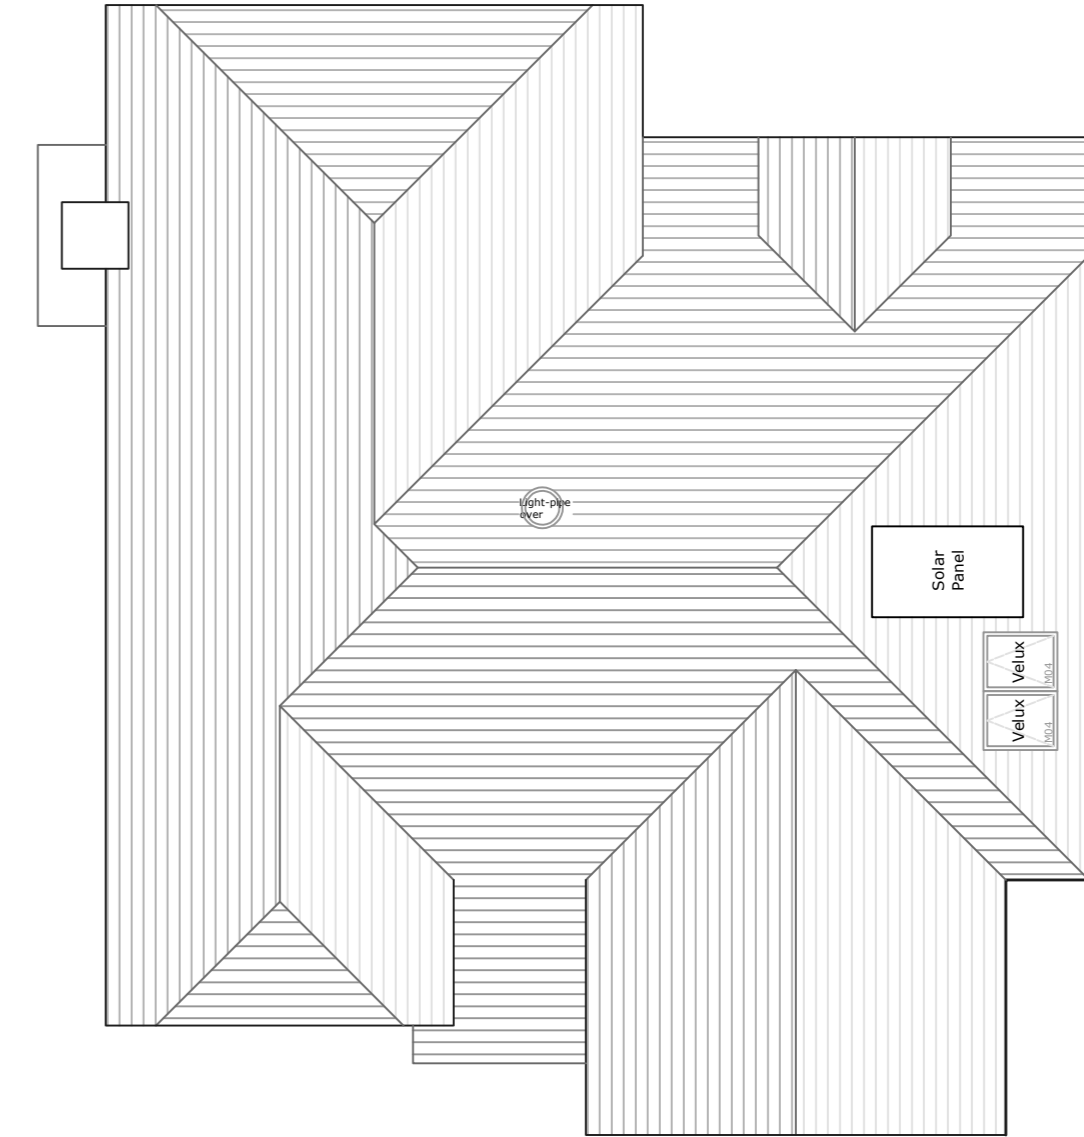


Roof Plan

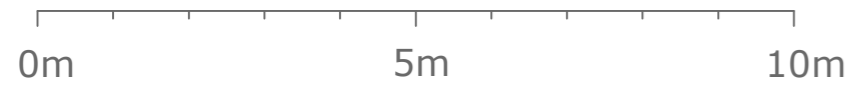

Bin/re-cycling Store Detail

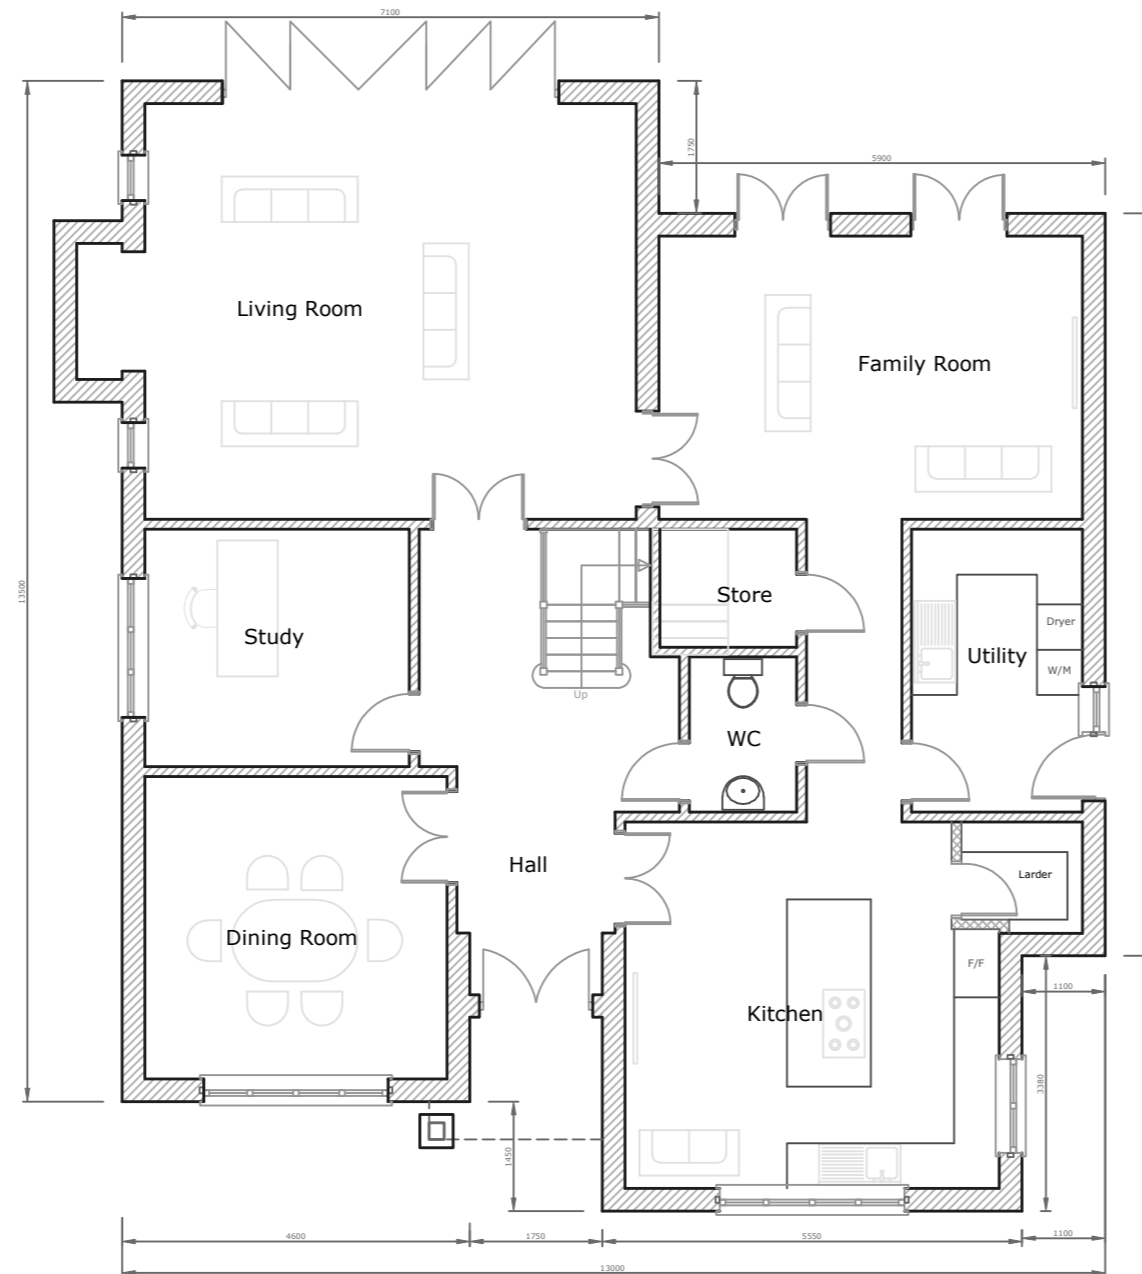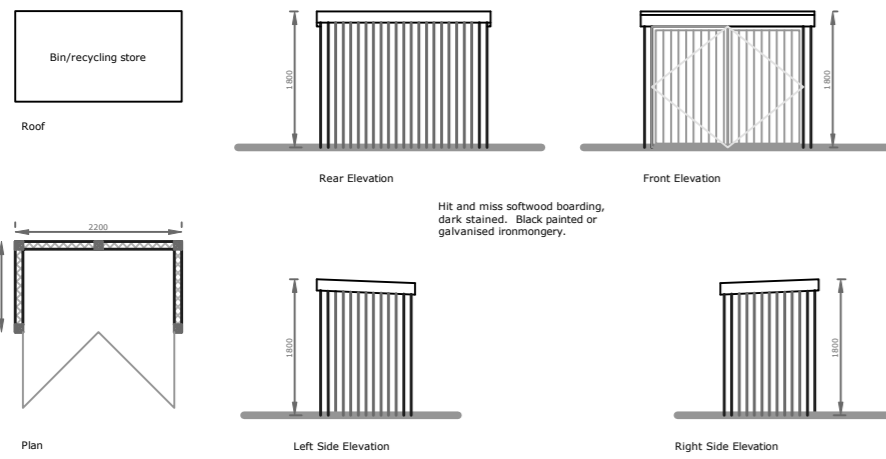

Ground Floor
Footprint = 170m² GEA

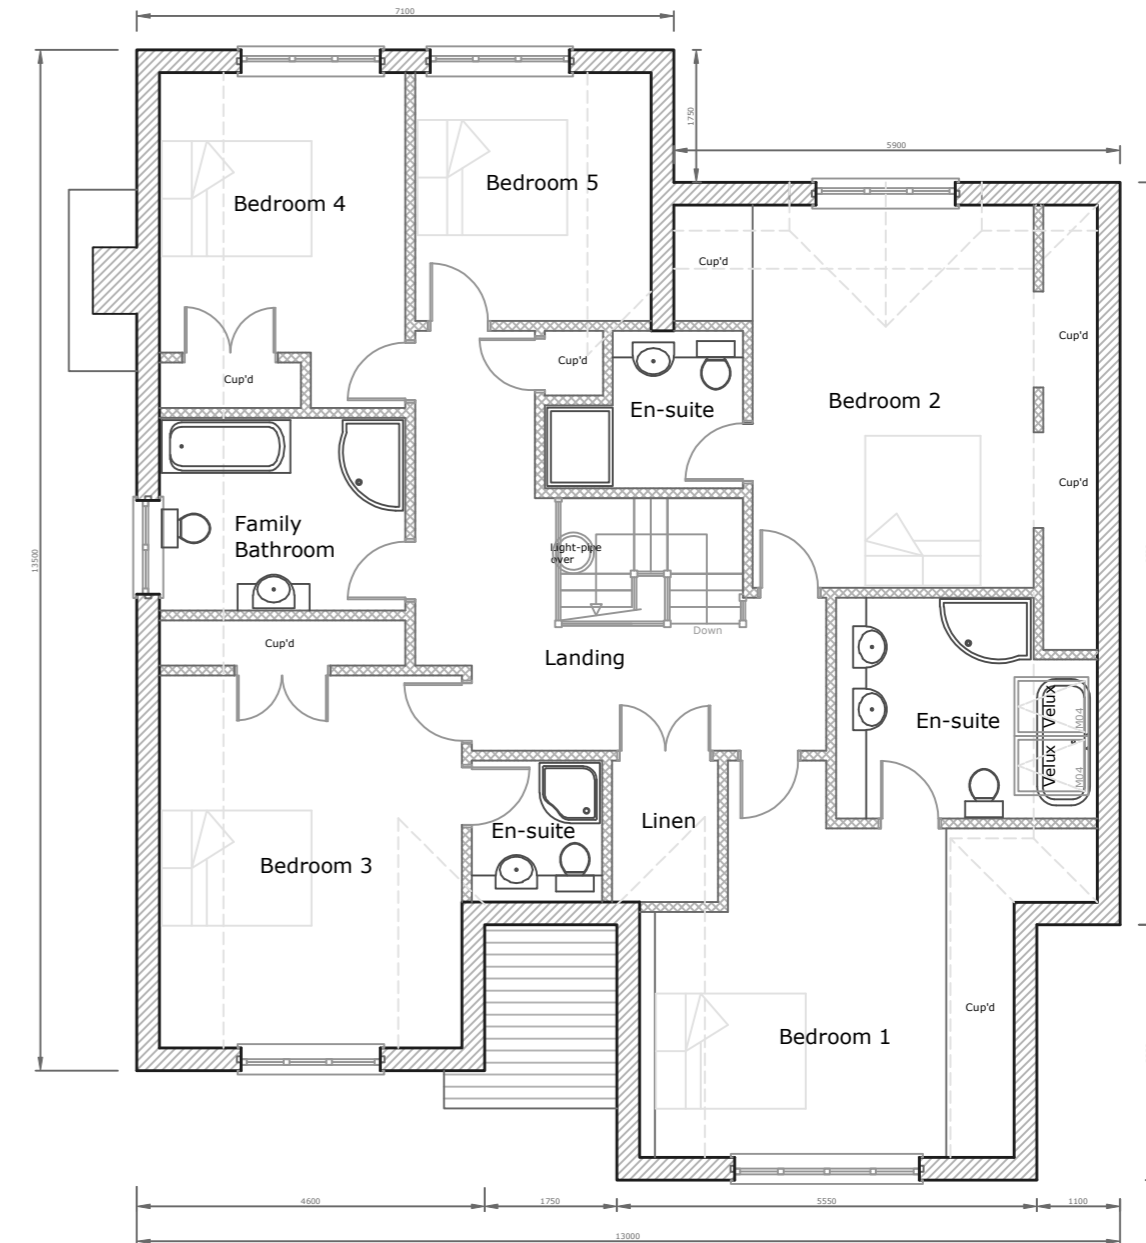


First Floor
168m² GEA

Rev	Date	Details





Heritage Architecture
 Langgate House, Dalcroft Road, West Byfleet
 Surrey, KT14 6JH
 Telephone: 01483 831046
 E-mail: enquiries@heritage-architecture.co.uk
 website: www.heritage-architecture.co.uk
 © Copyright 2010 Heritage Architecture. All rights reserved.

Client	
Project	
Date	6th September 2011
Dwg No.	HA / 1217 / 2
Status	Planning
Revision	Sa
Drawn	DH
Checked	MT
Scale(s)	1:100 @ A2
Plans Proposed	

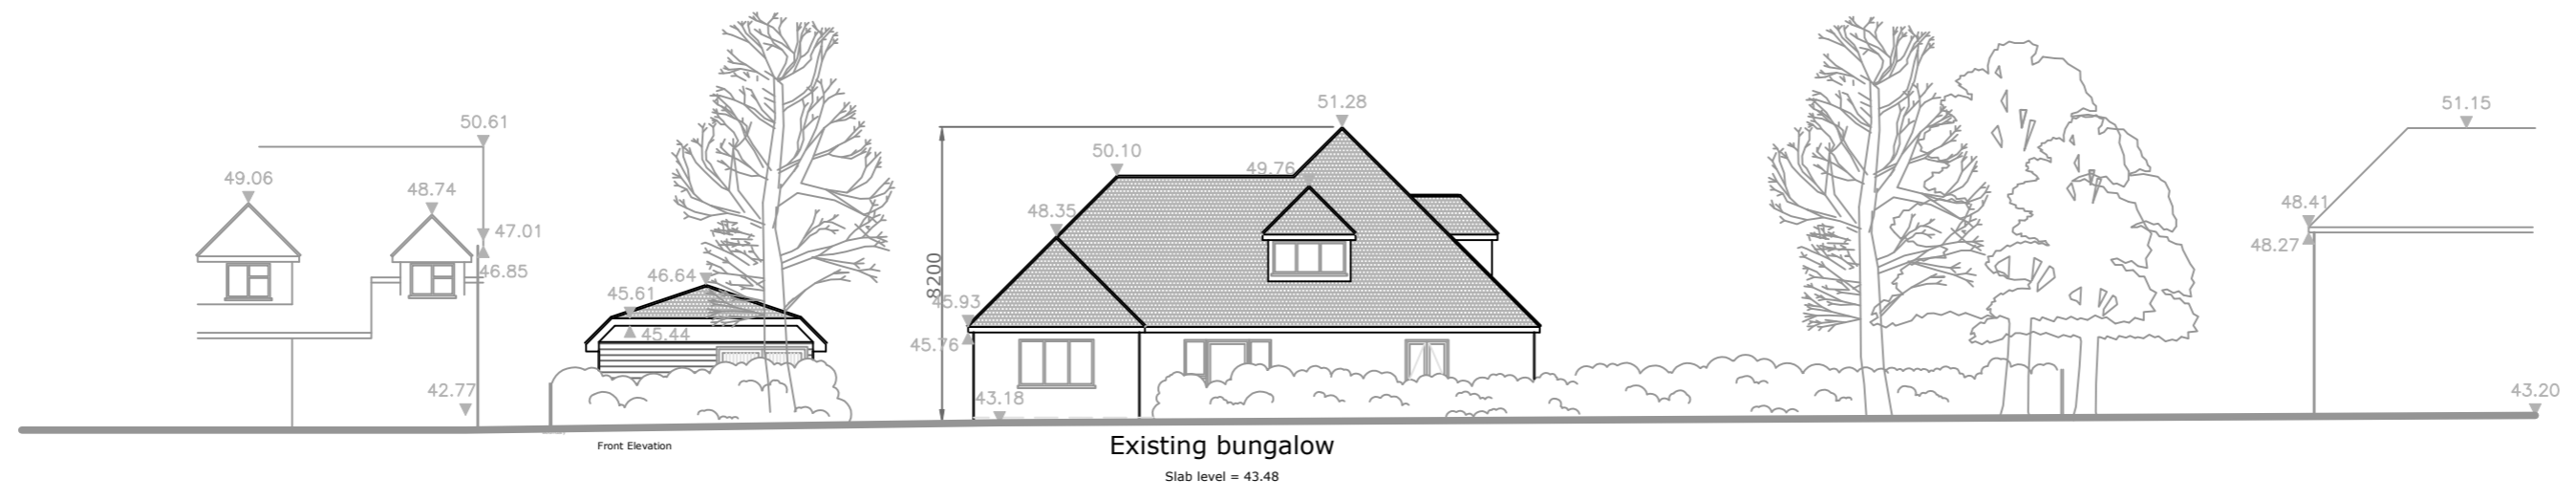


Streetscene - Existing (1:200)

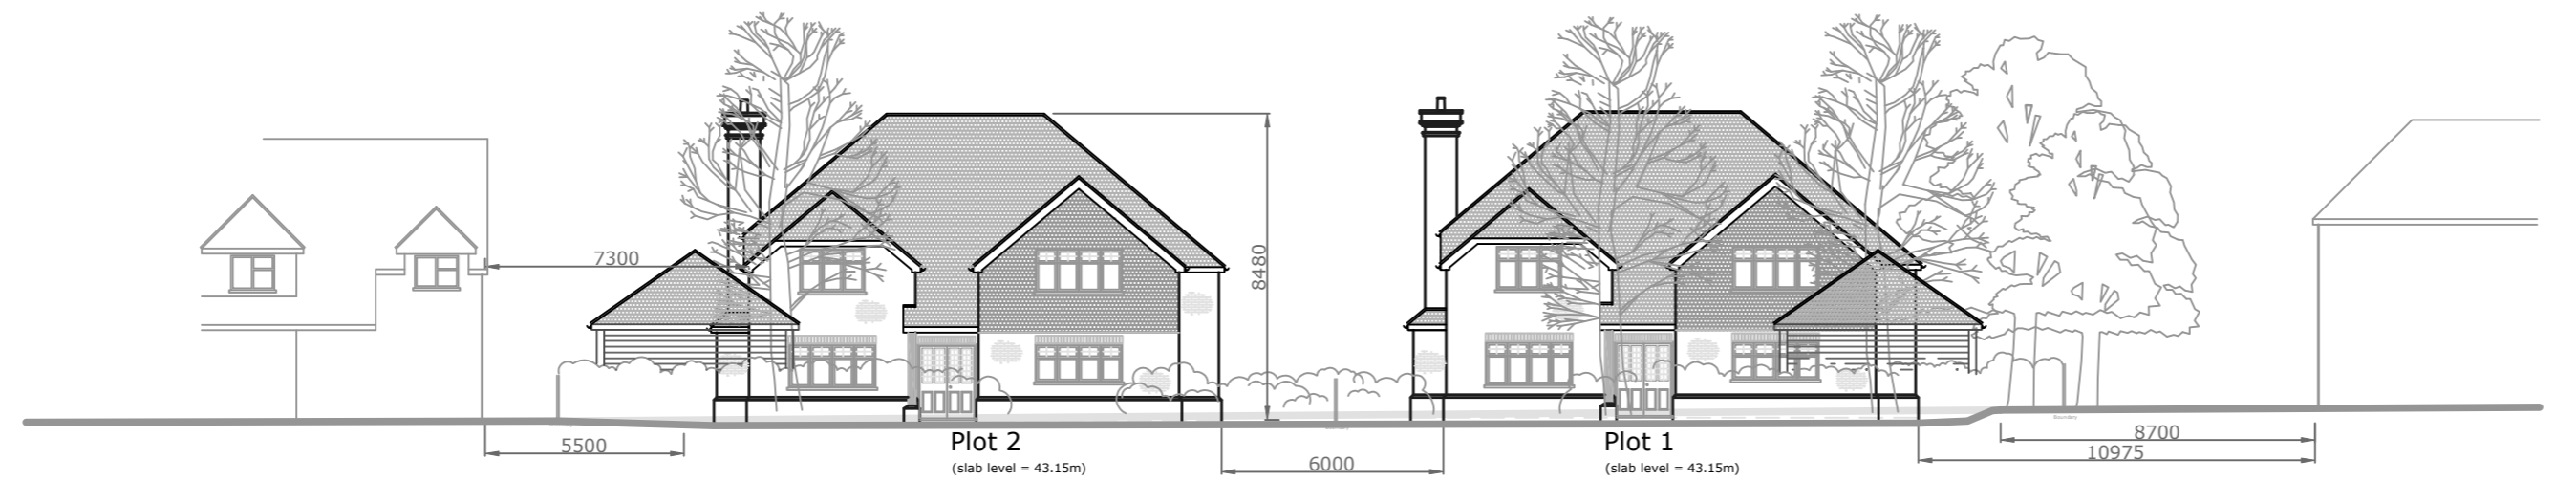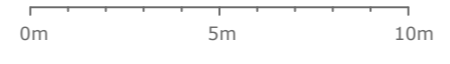

Streetscene - This Proposed scheme (1:200)


Rev	Date	Details
Heritage Architecture Lingard House, Colerock Road, West Byfleet Surrey KT14 6JH Telephone: 01483 821046 E-mail: enquiries@heritage-architecture.co.uk website: www.heritage-architecture.co.uk © Copyright 2010 Heritage Architecture, all rights reserved.		
Client Project		
Date 6th September 2011 Dwg No. HA / 1217 / 3 Status Planning Revision 5b Drawn DH Checked MT Scale(s) 1:200 @ A2 Street Scene		

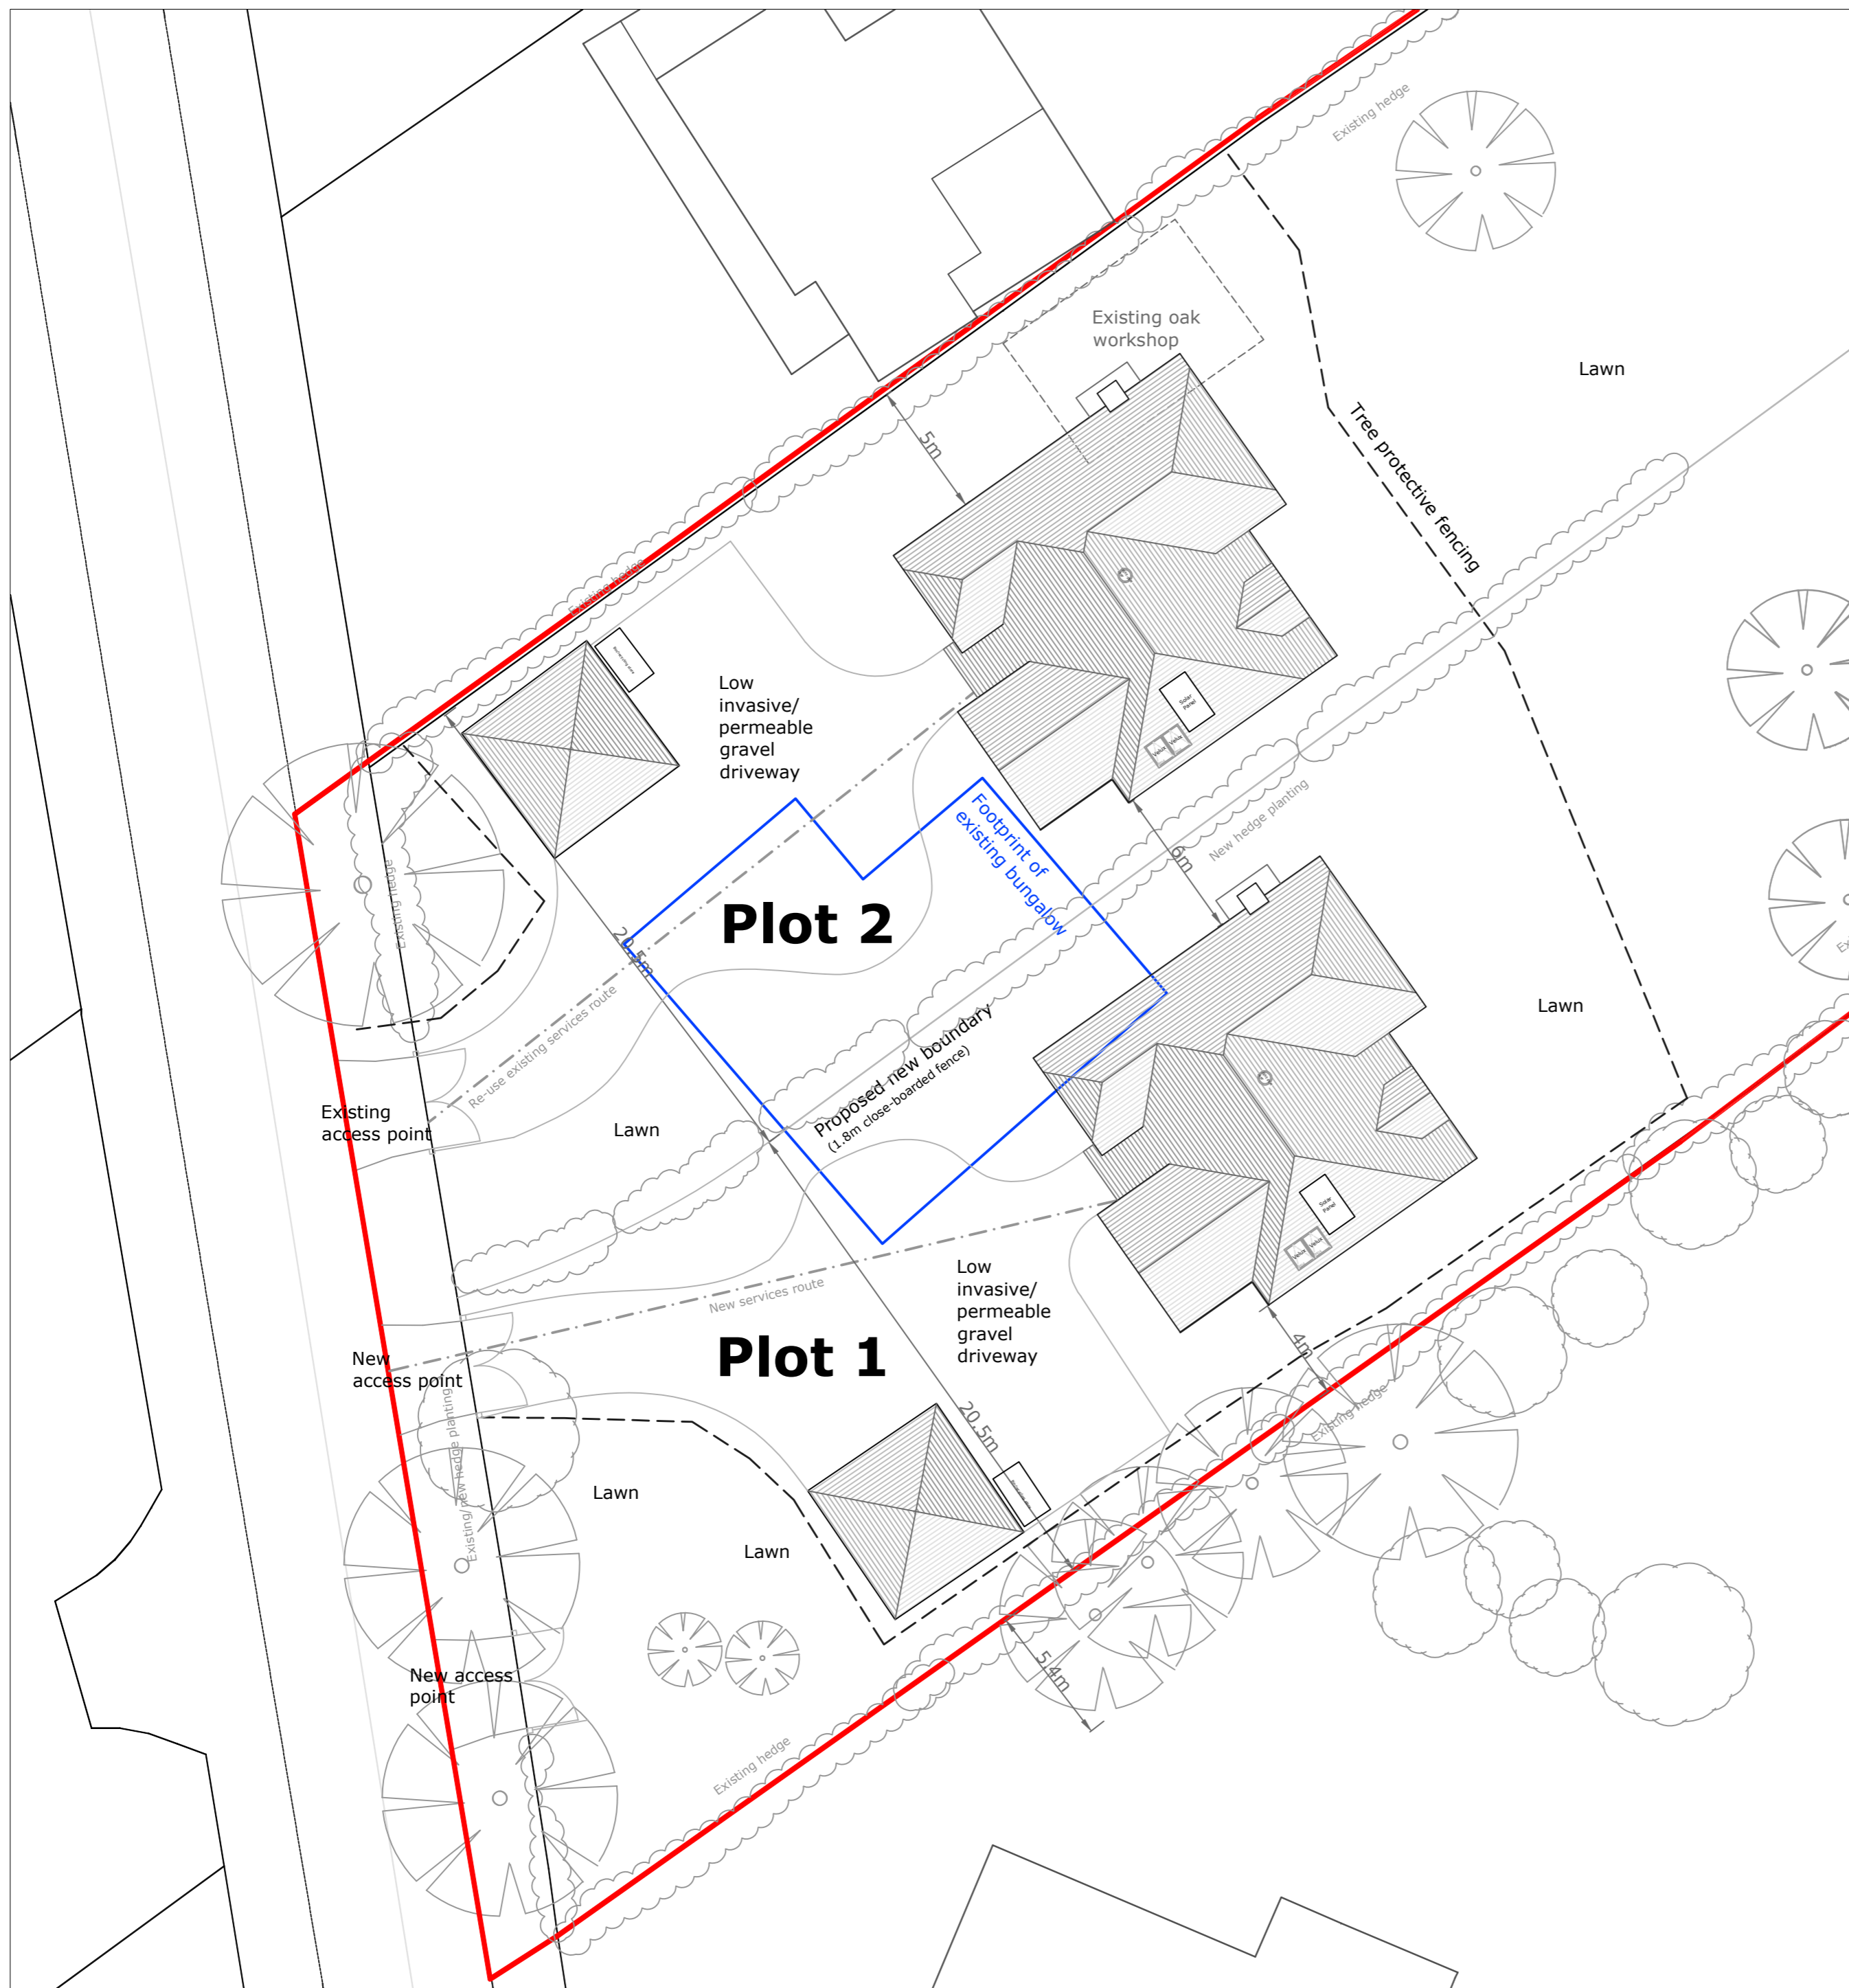

Block Plan (1:200)



Site Plan (1:1250)

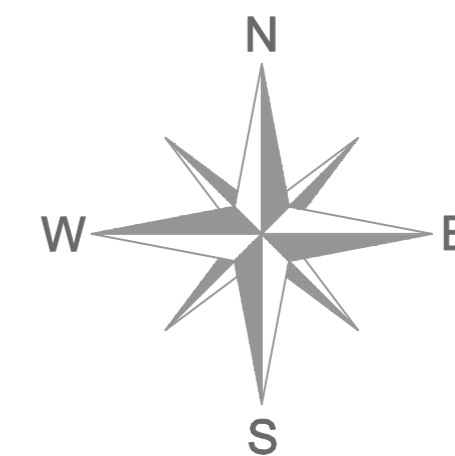

Rev	Date	Details
Heritage		
Innovative Architectural Design		
Heritage Architecture		
Langley House, Oakcroft Road, West Byfleet, Surrey, KT14 6JH		
Telephone: 01483 831846		
E-mail: enquiries@heritage-architecture.co.uk		
Website: www.heritage-architecture.co.uk		
© Copyright 2010 Heritage Architecture. All rights reserved.		
Client		
Project		
Date	6th September 2011	
Dwg No.	HA / 1217 / 7	
Status	Planning	
Revision	SA	
Drawn	DH	
Checked	MT	
Scale(s)	1:200 & 1:1250 @ A2	
Block & Site Plans (Proposed & Existing)		