



**Front Elevation (existing)**



**Rear Elevation (existing)**

**Heritage**  
 Innovative Architectural Design

**Heritage Property Services**  
 South Road, Horsell, Woking, Surrey GU21 4JN  
 Telephone: 01483 821046  
 E-mail: enquiries@heritage-design-build.co.uk  
 website: www.heritage-design-build.co.uk


(C) Copyright 2005 Heritage Property Services, all rights reserved.

Client: X  
 Project: Extension/remodelling to Edwardian House in West Byfleet  
 Date: January 2006  
 Dwg No: HPS/1143/1  
 Revision: 1  
 Drawn By: MRT  
 Scale(s): 1:100

**Elevations (existing)**



**West/Right Side Elevation (existing)**

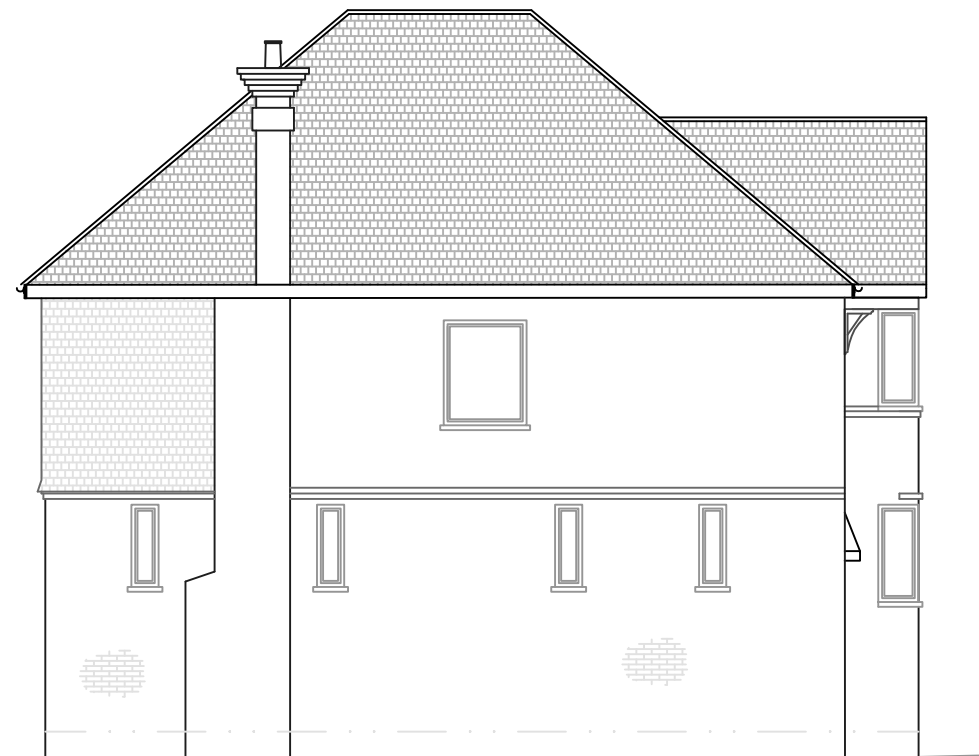

**Left Side Elevation (existing)**

H:\My Documents\Customers\Hartley-1143\Images\DSCN4555.JPG

H:\My Documents\Customers\Hartley-1143\Images\DSCN4562.JPG



**Heritage Property Services**  
 South Road, Horsell, Woking, Surrey GU21 4JN  
 Telephone: 01483 821046  
 E-mail: enquiries@heritage-design-build.co.uk  
 website: www.heritage-design-build.co.uk

(C) Copyright 2005 Heritage Property Services, all rights reserved.

Client **X**  
 Project **Extension/remodelling to  
 Edwardian House in  
 West Byfleet**  
 Date **January 2006**  
 Dwg No. **HPS/1143/2**  
 Revision **1**  
 Drawn By **MRT**  
 Scale(s) **1:100**  
**Elevations (existing)**



**Front Elevation (proposed)**

Boundary



**Rear Elevation (proposed)**

Boundary

**Heritage**  
 Innovative Architectural Design

**Heritage Property Services**

South Road, Horsell, Woking, Surrey GU21 4JN

Telephone: 01483 821046

E-mail: enquiries@heritage-design-build.co.uk

website: www.heritage-design-build.co.uk

(C) Copyright 2005 Heritage Property Services, all rights reserved.

Client: X  
 Project: Extension/remodelling to Edwardian House in West Byfleet  
 Date: January 2006  
 Dwg No: HPS/1143/3  
 Revision: 1  
 Drawn By: MRT  
 Scale(s): 1:100

**Elevations (Proposed)**



**West/Right Side Elevation (proposed)**




**Left Side Elevation (proposed)**




**Heritage Property Services**  
 South Road, Horsell, Woking, Surrey GU21 4JN  
 Telephone: 01483 821046  
 E-mail: enquiries@heritage-design-build.co.uk  
 website: www.heritage-design-build.co.uk  
 (C) Copyright 2005 Heritage Property Services, all rights reserved.

Client	X
Project	Extension/remodelling to Edwardian House in West Byfleet
Date	January 2006
Dwg No.	HPS/1143/4
Revision	1a
Drawn By	MRT
Scale(s)	1:100
<b>Elevations (Proposed)</b>	

### Ground Floor (existing)

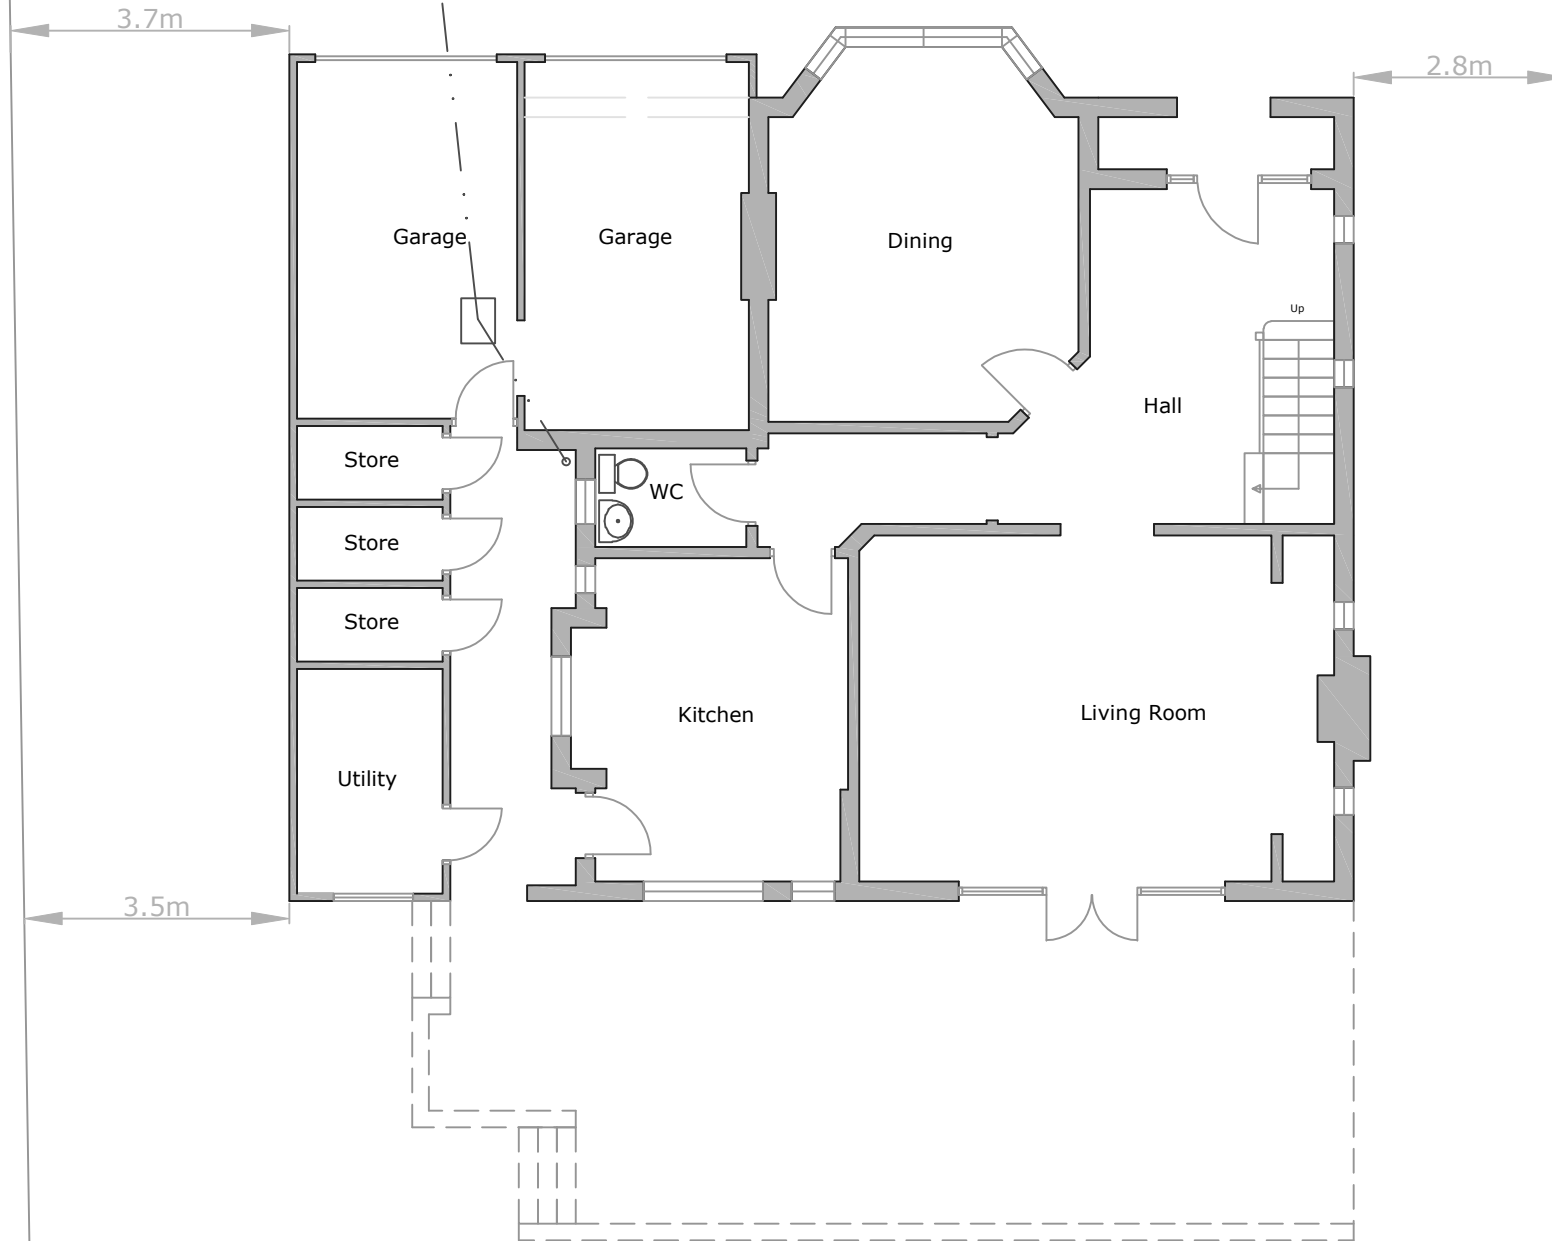

### First Floor (existing)

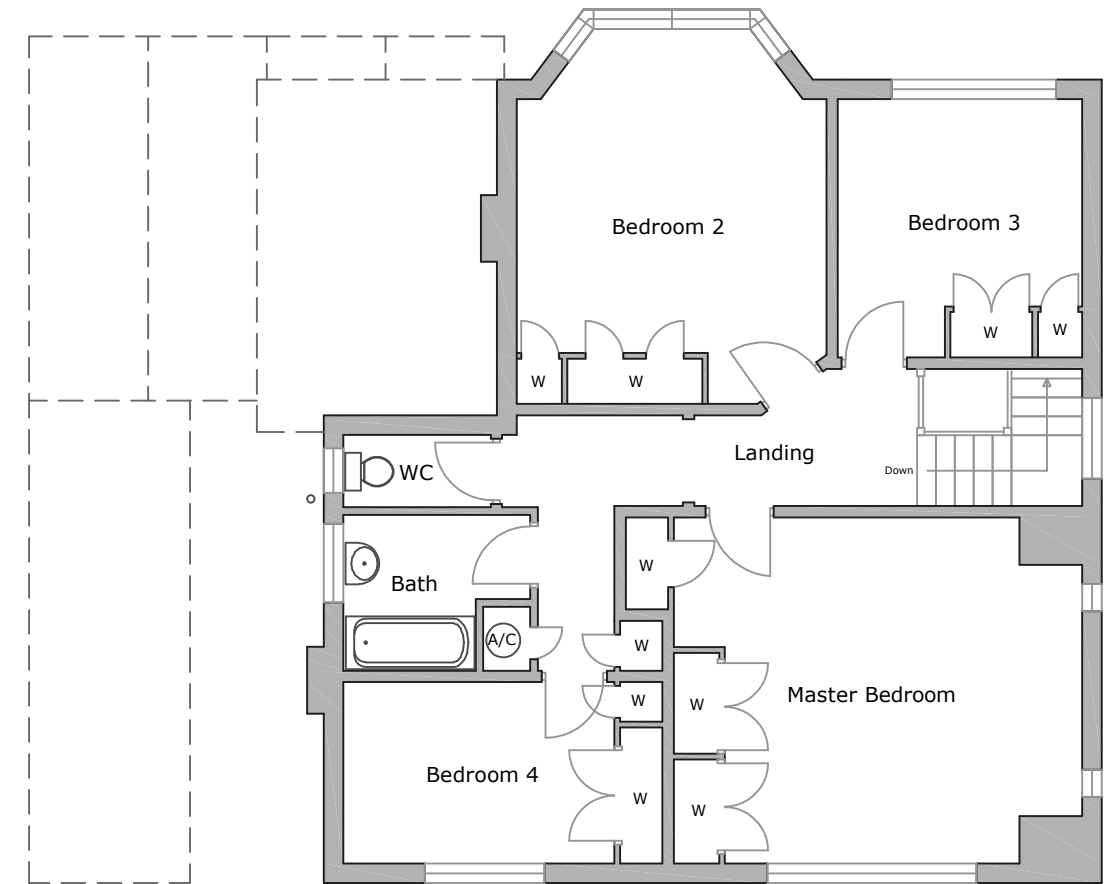

**Heritage Property Services**  
South Road, Horsell, Woking, Surrey GU21 4JN


Telephone: 01483 821046  
E-mail: enquiries@heritage-design-build.co.uk  
website: www.heritage-design-build.co.uk

(C) Copyright 2005 Heritage Property Services, all rights reserved.


Client: X  
Project: Extension/remodelling to Edwardian House in West Byfleet  
Date: January 2006  
Dwg No: HPS/1143/5  
Revision: 1  
Drawn By: MRT  
Scale(s): 1:100

**Plans (existing)**

### Ground Floor (proposed)

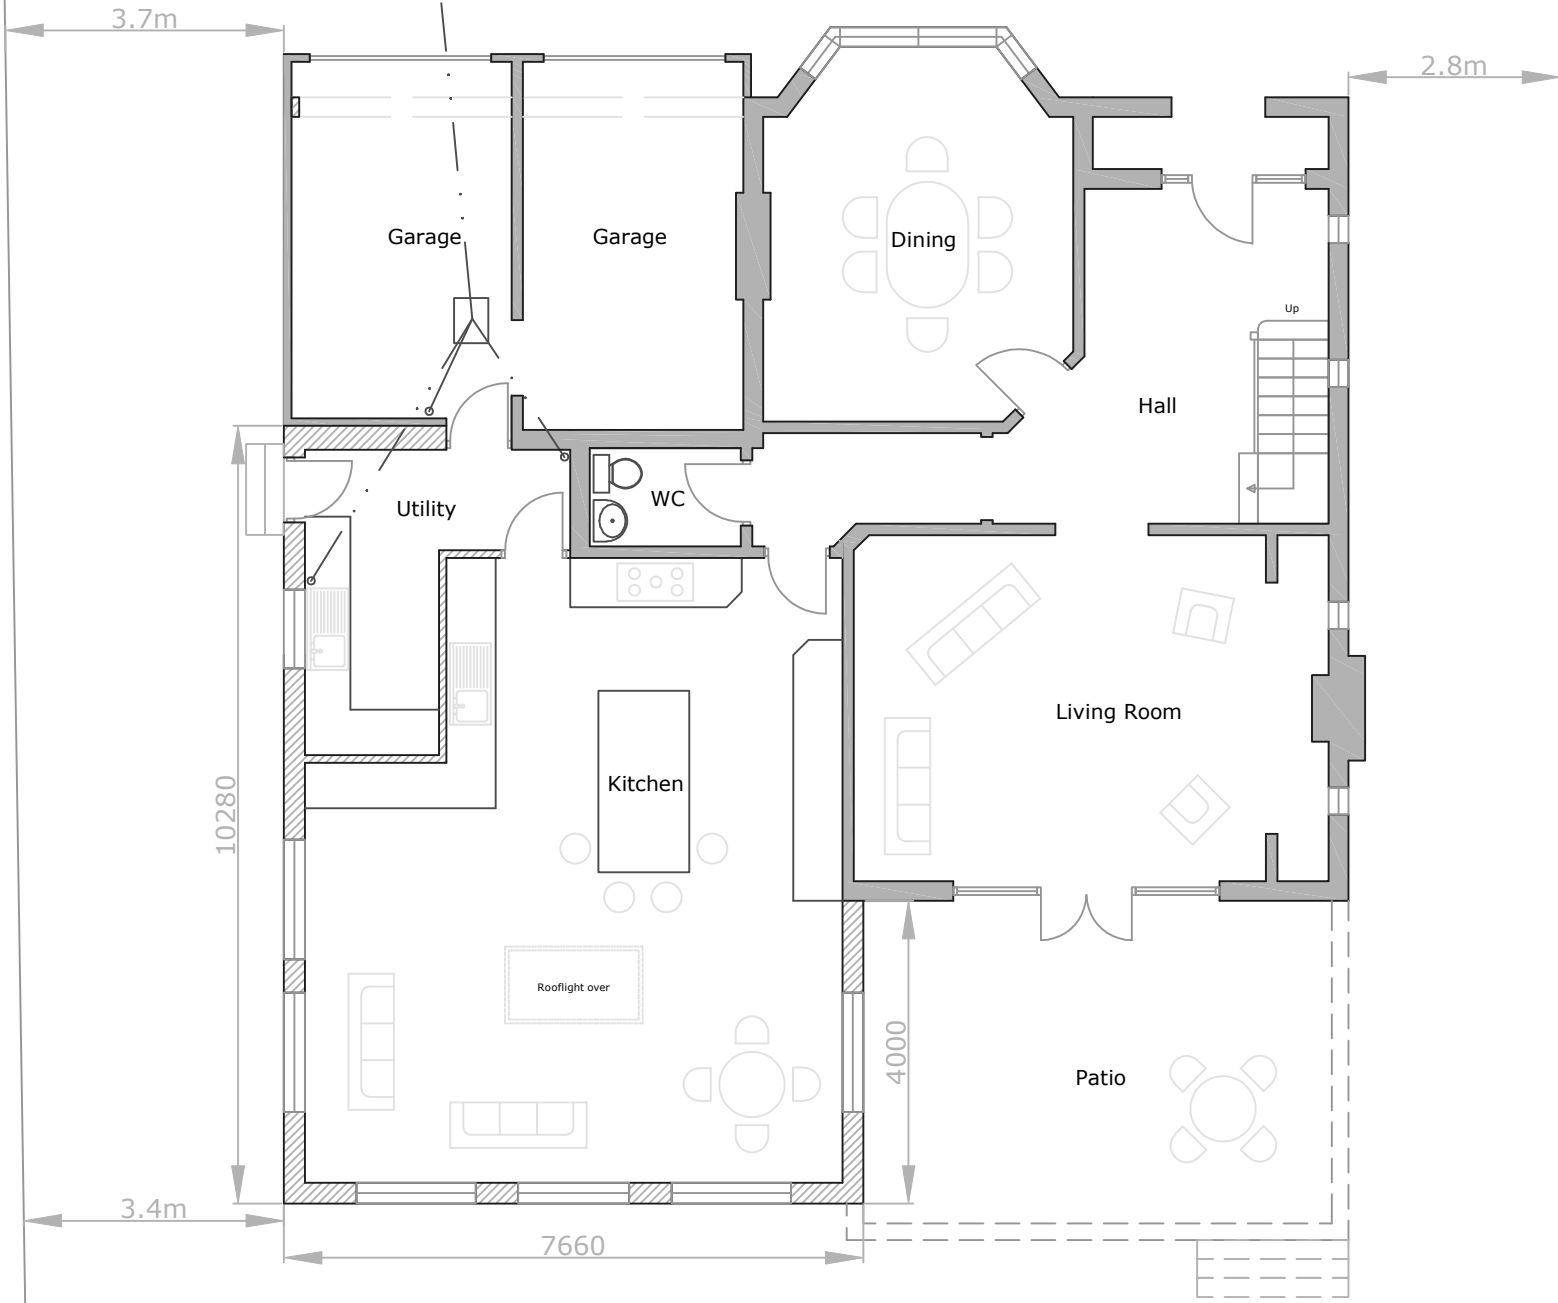


### First Floor (proposed)

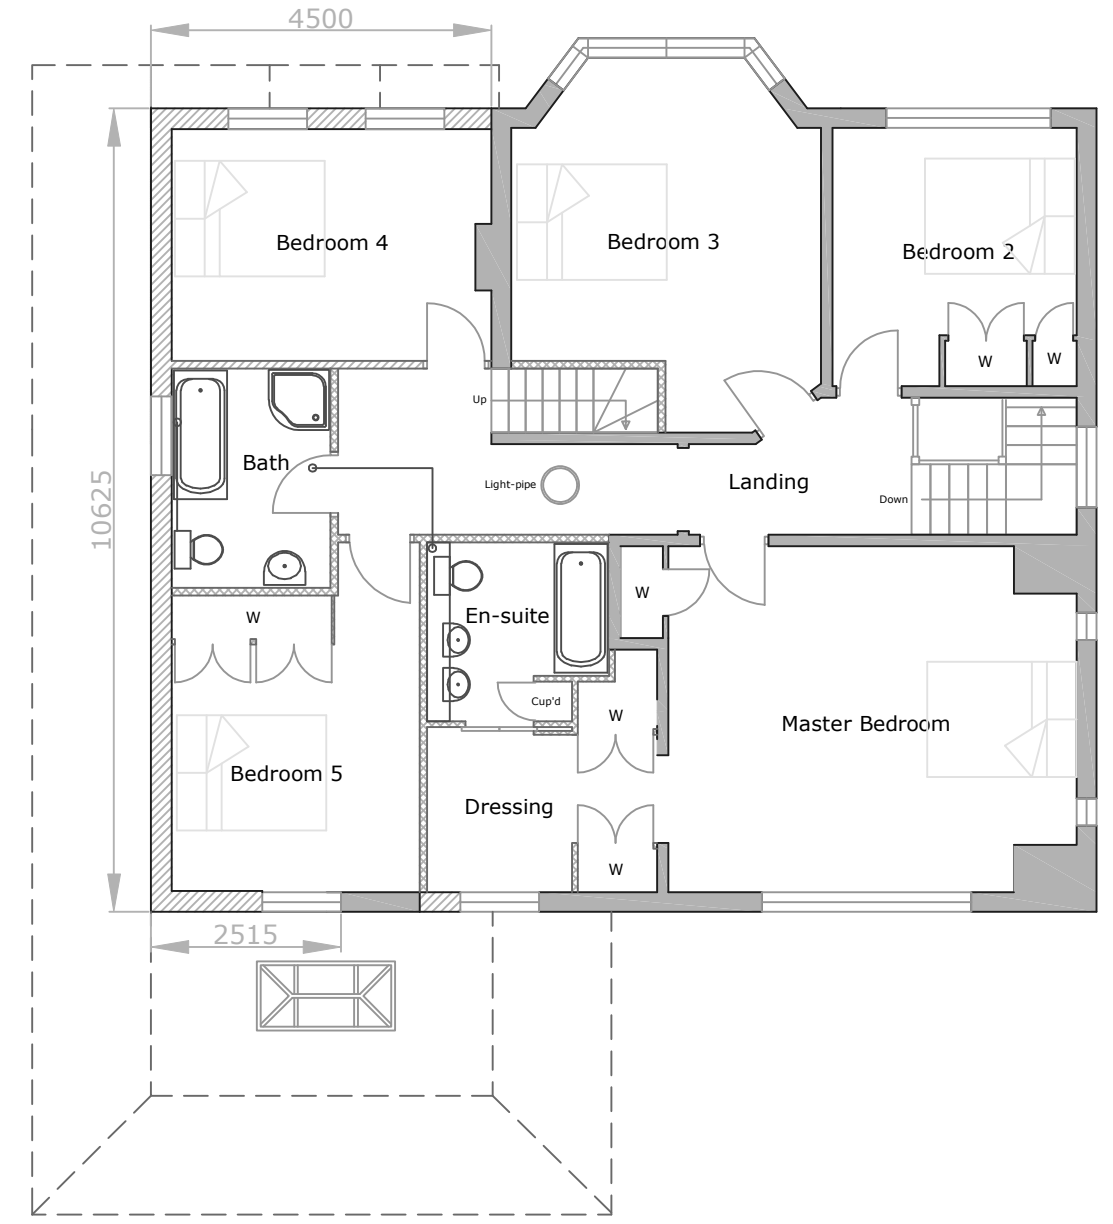

**Heritage Property Services**  
 South Road, Horsell, Woking, Surrey GU21 4JN  
 Telephone: 01483 821046  
 E-mail: enquiries@heritage-design-build.co.uk  
 website: www.heritage-design-build.co.uk  
 (C) Copyright 2005 Heritage Property Services, all rights reserved.

Client: X  
 Project: Extension/remodelling to Edwardian House in West Byfleet  
 Date: January 2006  
 Dwg No: HPS/1143/6  
 Revision: 1  
 Drawn By: MRT  
 Scale(s): 1:100  
**Plans (Proposed)**

## Loft (proposed)

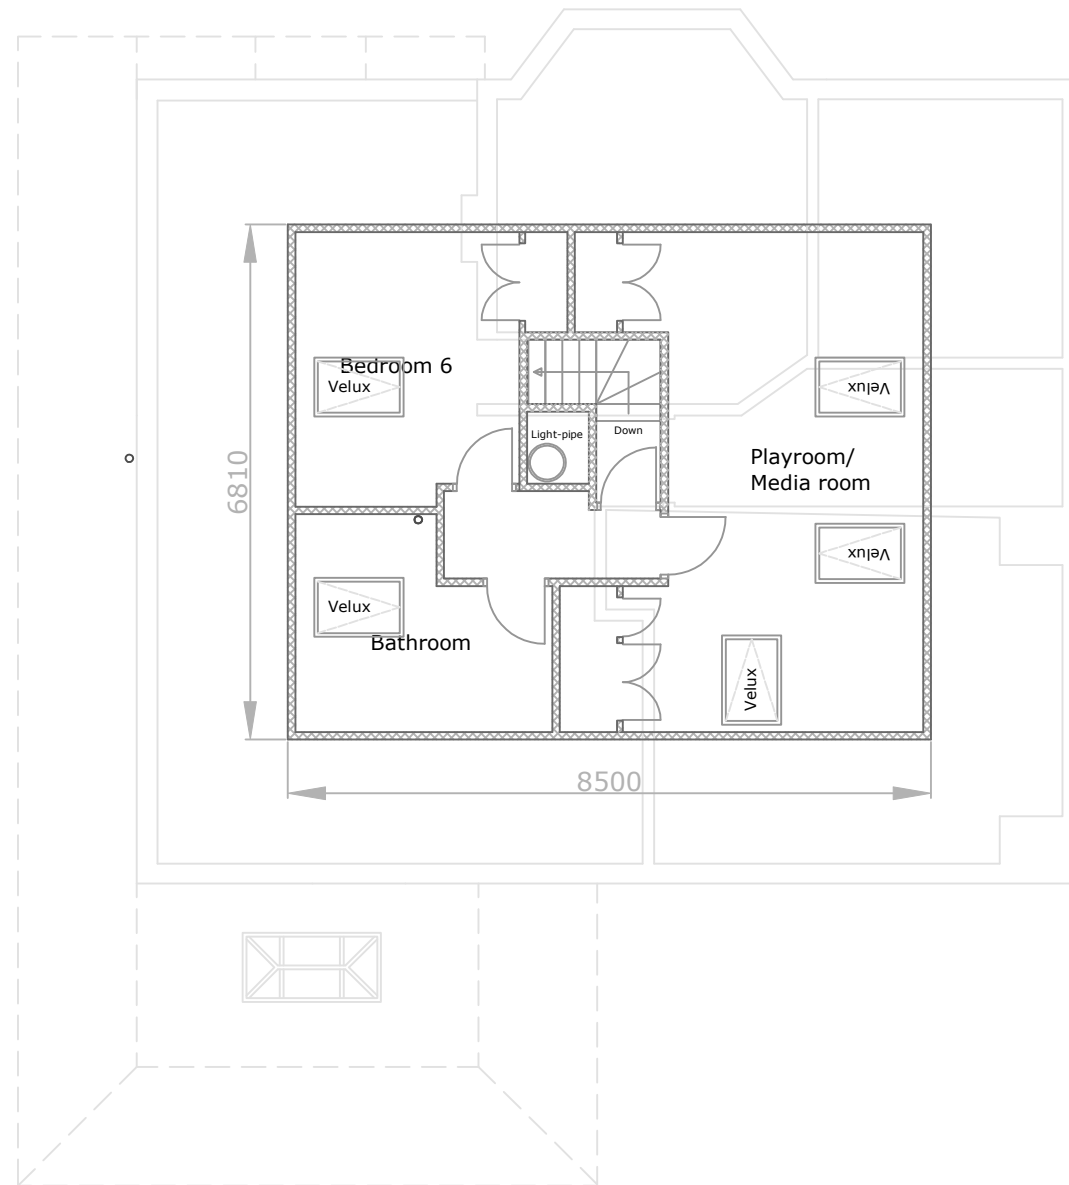



**Block Plan (1:200)**



**Heritage Property Services**

South Road, Horsell, Woking, Surrey GU21 4JN

Telephone: 01483 821046

E-mail: enquiries@heritage-design-build.co.uk

website: www.heritage-design-build.co.uk

(C) Copyright 2005 Heritage Property Services, all rights reserved.

Client	<b>X</b>
Project	<b>Extension/remodelling to Edwardian House in West Byfleet</b>
Date	<b>January 2006</b>
Dwg No.	<b>HPS/1143/8</b>
Revision	<b>1</b>
Drawn By	<b>MRT</b>
Scale(s)	<b>1:200</b>

**Block & Site Plan**