





Front Elevation
(View from Derrydown)

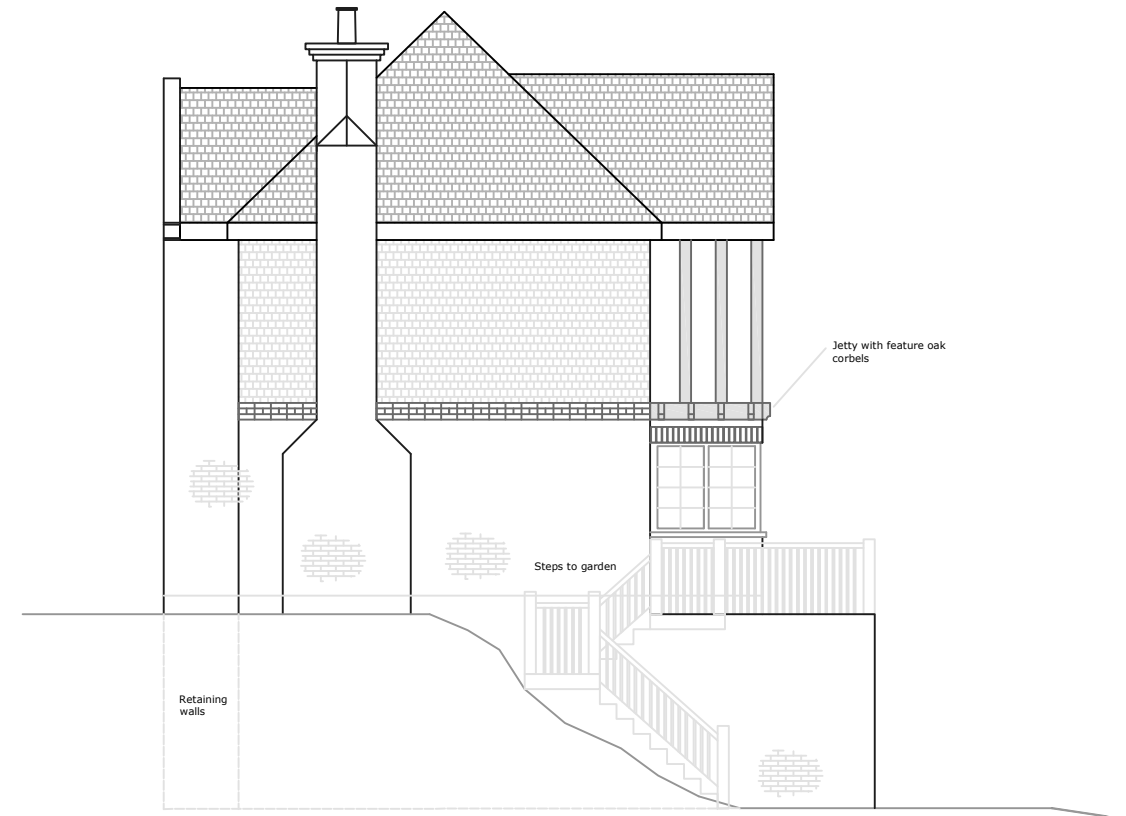

Right Elevation

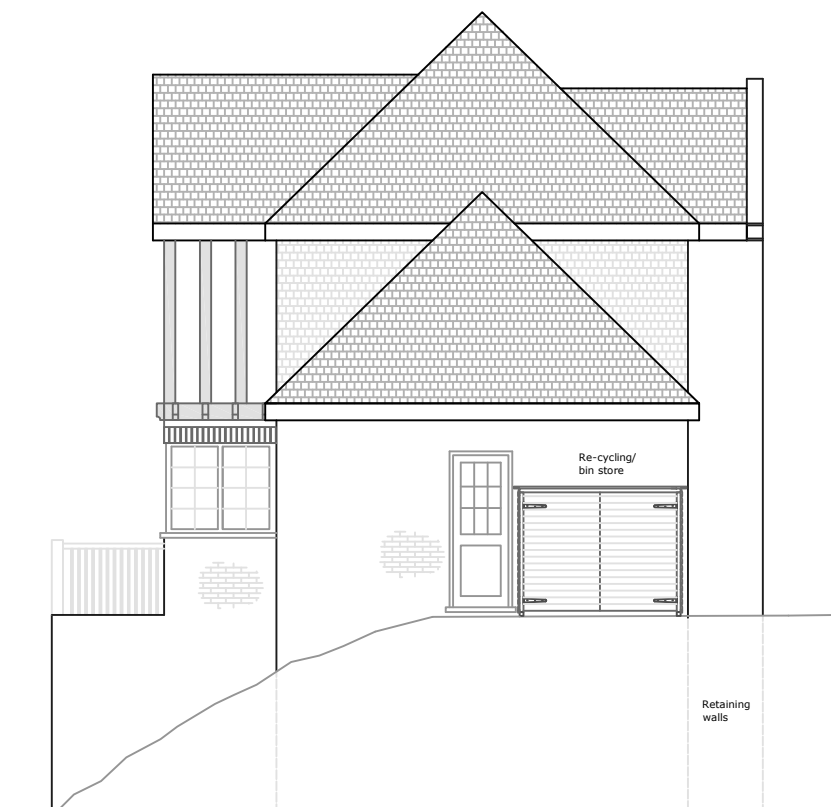

Left Elevation



Rear Elevation (South facing)





Heritage
Innovative Architectural Design

Heritage Property Services
Lingate House, Oakcroft Road, West Byfleet Surrey
KT14 6JH



Telephone: 01483 821046
E-mail: heritage_properties@nthworld.com
website: heritage-design-build.co.uk
(C) Copyright 2004 Heritage Property Services, all rights reserved.

Client	x
Project	Detached Arts & Crafts house
Date	x
Dwg No.	x
Revision	x
Drawn By	MRT
Scale(s)	1:100

Elevations (Proposed)

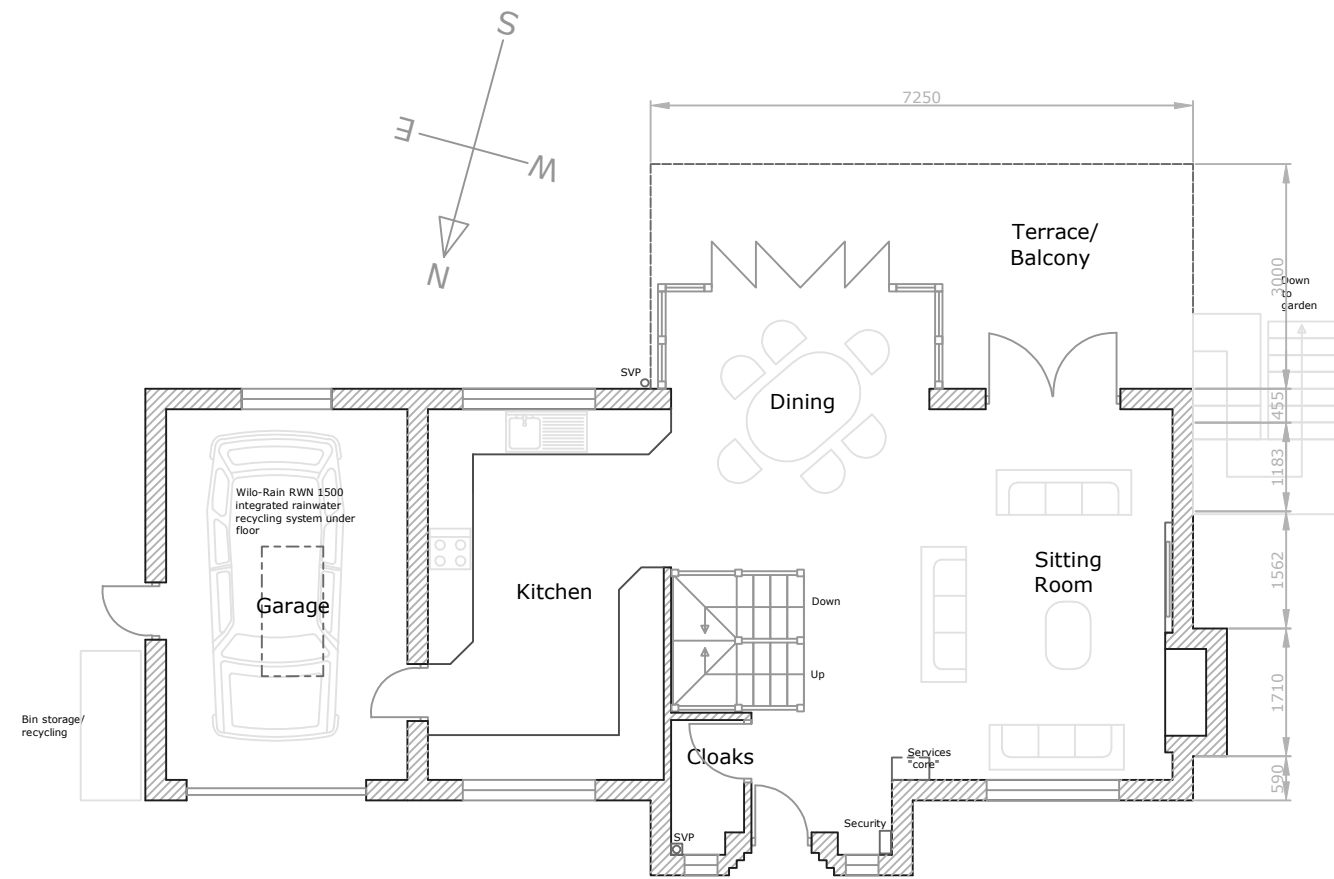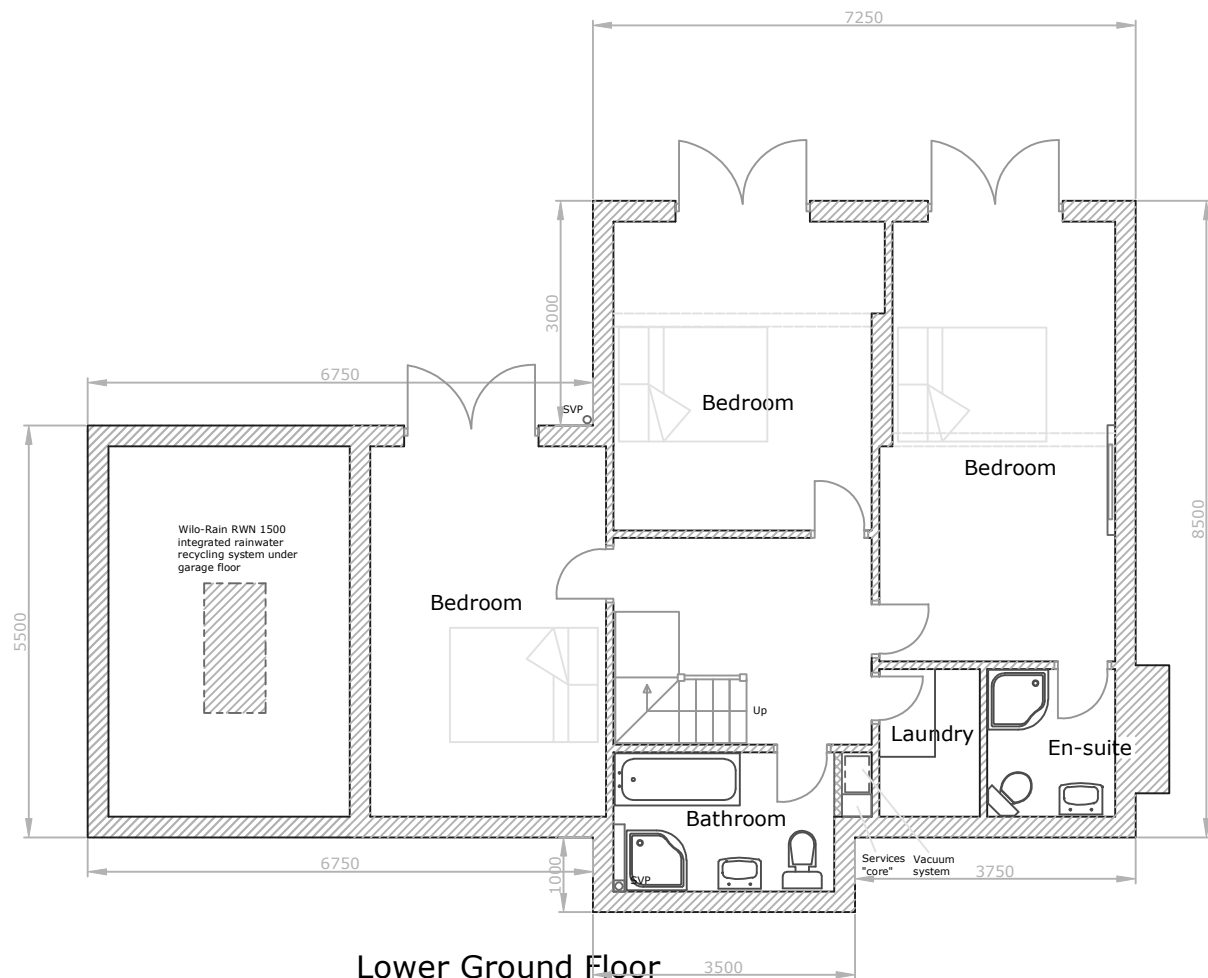


Total internal habitable area = 239.1m²

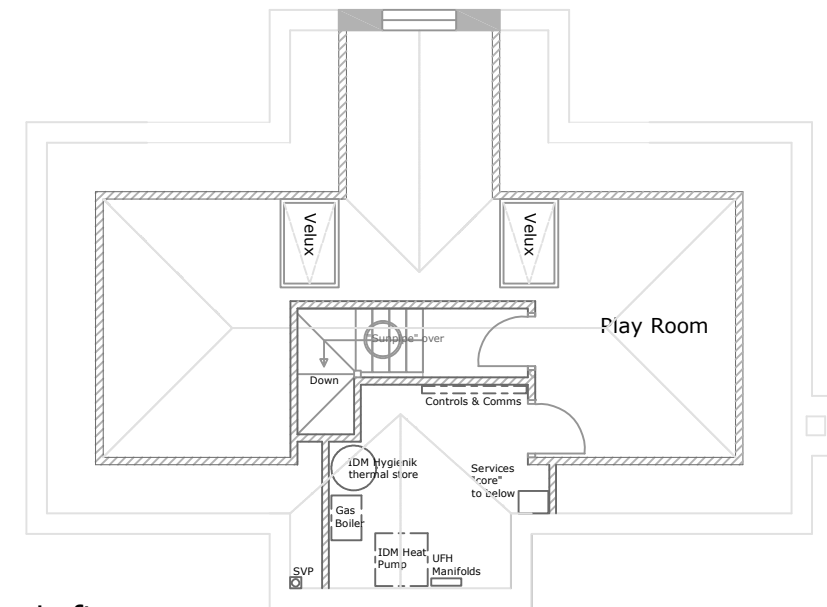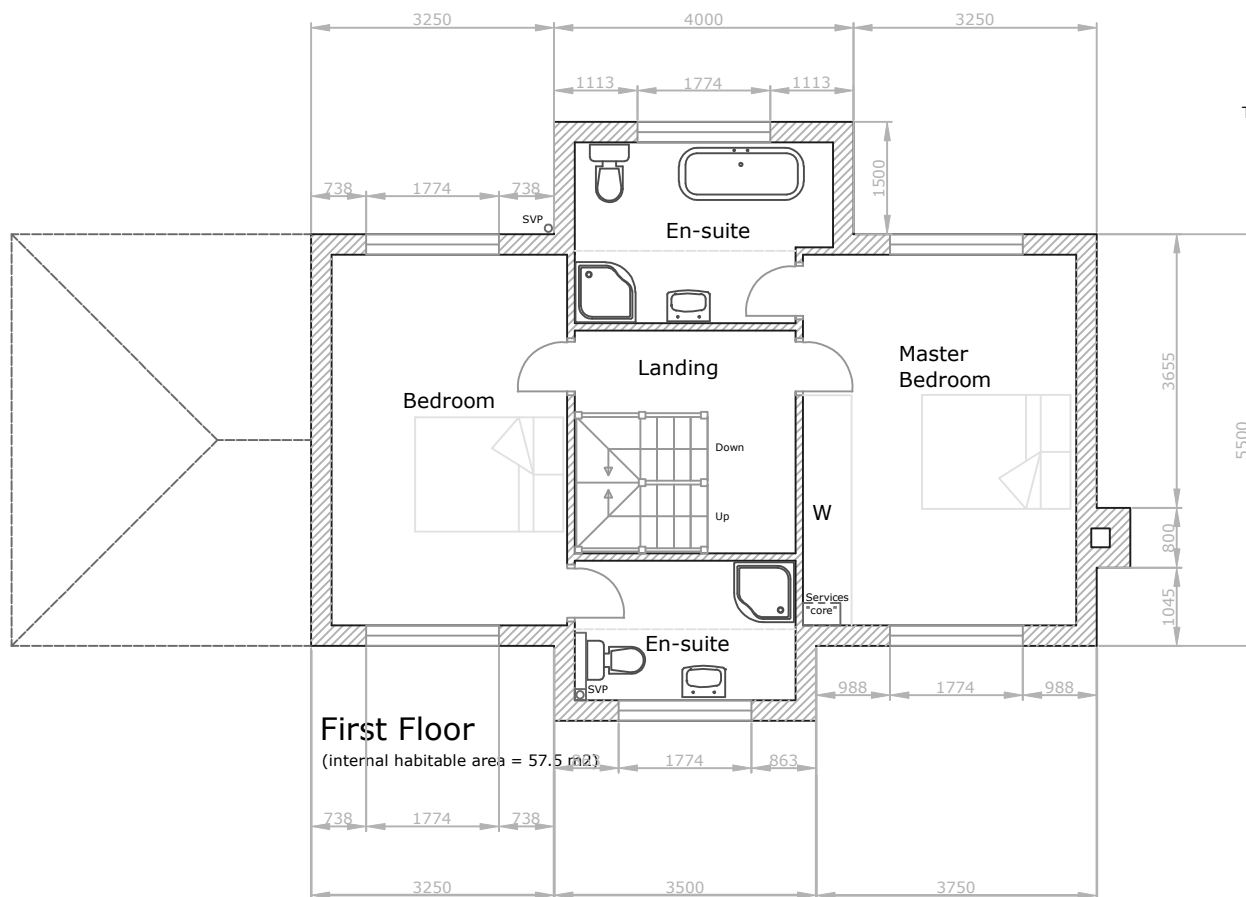

Heritage Property Services
 Lingate House, Oakcroft Road, West Byfleet Surrey
 KT14 6JH
 Telephone: 01483 821046
 E-mail: heritage.properties@ntworld.com
 website: heritage-design-build.co.uk
 (C) Copyright 2004 Heritage Property Services, all rights reserved.

Client	x
Project	Detached Arts & Crafts house
Date	x
Dwg No.	x
Revision	x
Drawn By	MRT
Scale(s)	1:100
Plans (Proposed)	

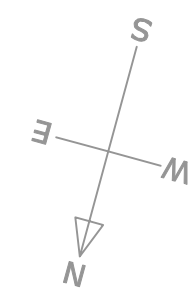


Heritage Property Services
 Lingate House, Oakcroft Road, West Byfleet Surrey
 KT14 6JH
 Telephone: 01483 821046
 E-mail: heritage.properties@ntlworld.com
 website: heritage-design-build.co.uk
 (C) Copyright 2004 Heritage Property Services. All rights reserved.

Client	x
Project	Detached Arts & Crafts house
Date	x
Dwg No.	x
Revision	x
Drawn By	MRT
Scale(s)	1:200
Block Plan	



Section B-B showing front elevation & location of existing property

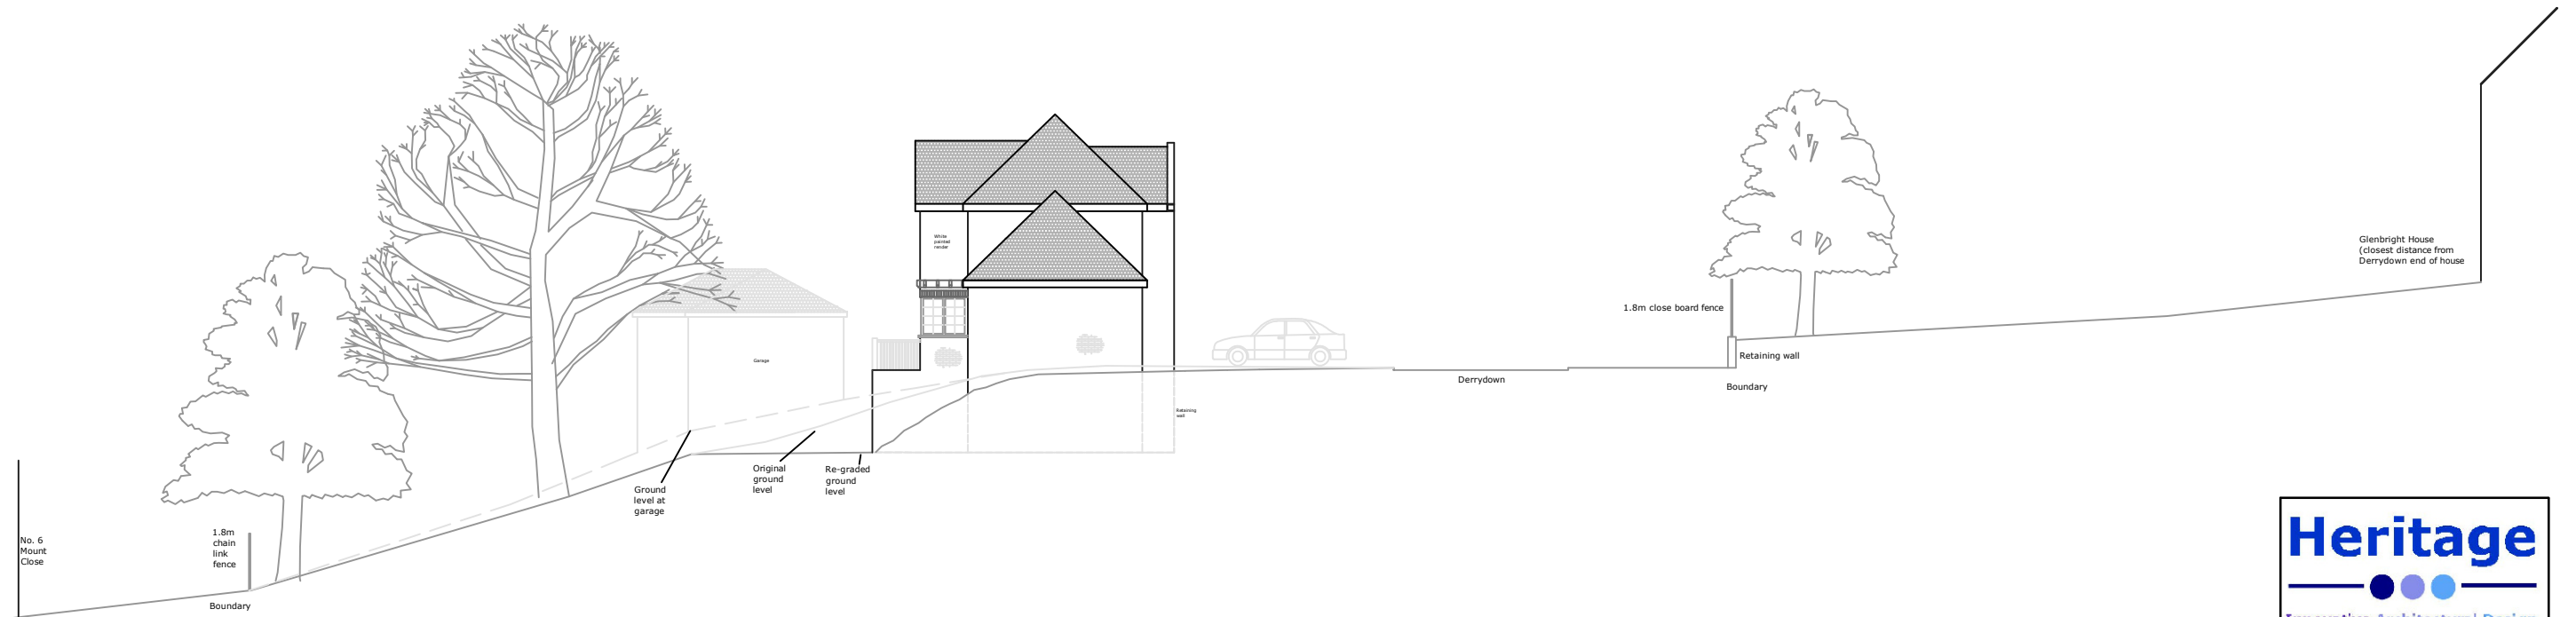

Section A-A showing side elevation & location of adjacent properties
(View from left hand side)



Heritage Property Services
Lingate House, Oakcroft Road, West Byfleet Surrey
KT14 6JH
Telephone: 01483 821046
E-mail: heritage_properties@mtworld.com
website: heritage-design-build.co.uk
(C) Copyright 2004 Heritage Property Services, all rights reserved.

Client	x
Project	Detached Arts & Crafts house
Date	x
Dwg No.	x
Revision	x
Drawn By	MRT
Scale(s)	1:200

Sectional Elevations (Proposed)