



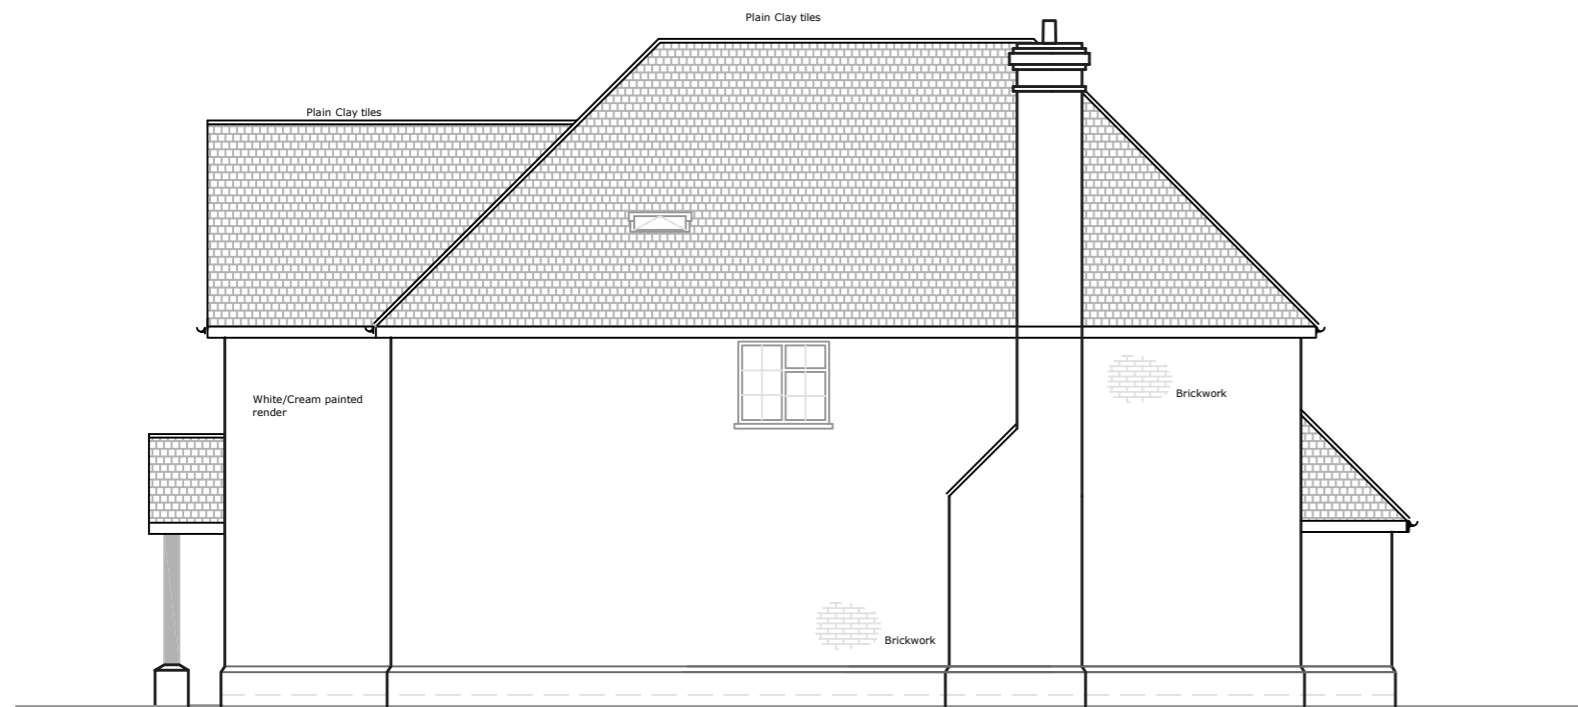


Left side Elevation




Right side Elevation

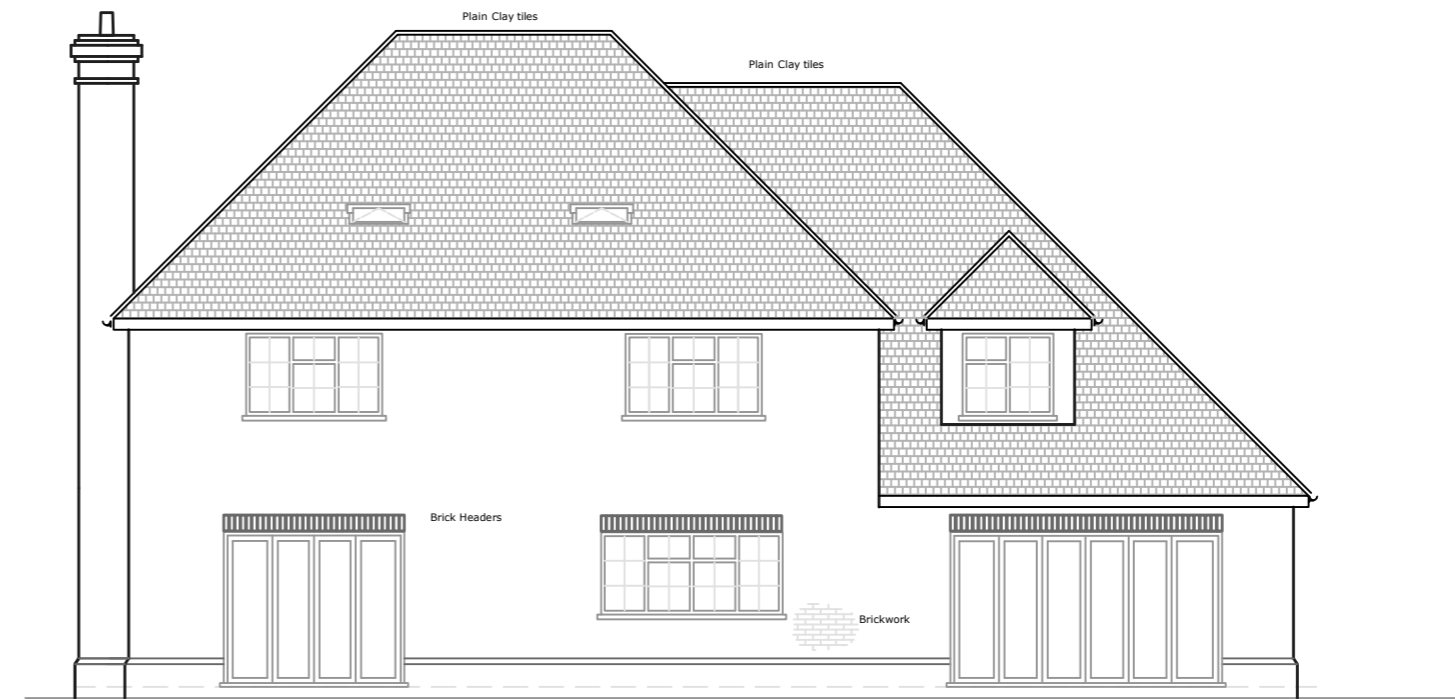


Rear Elevation

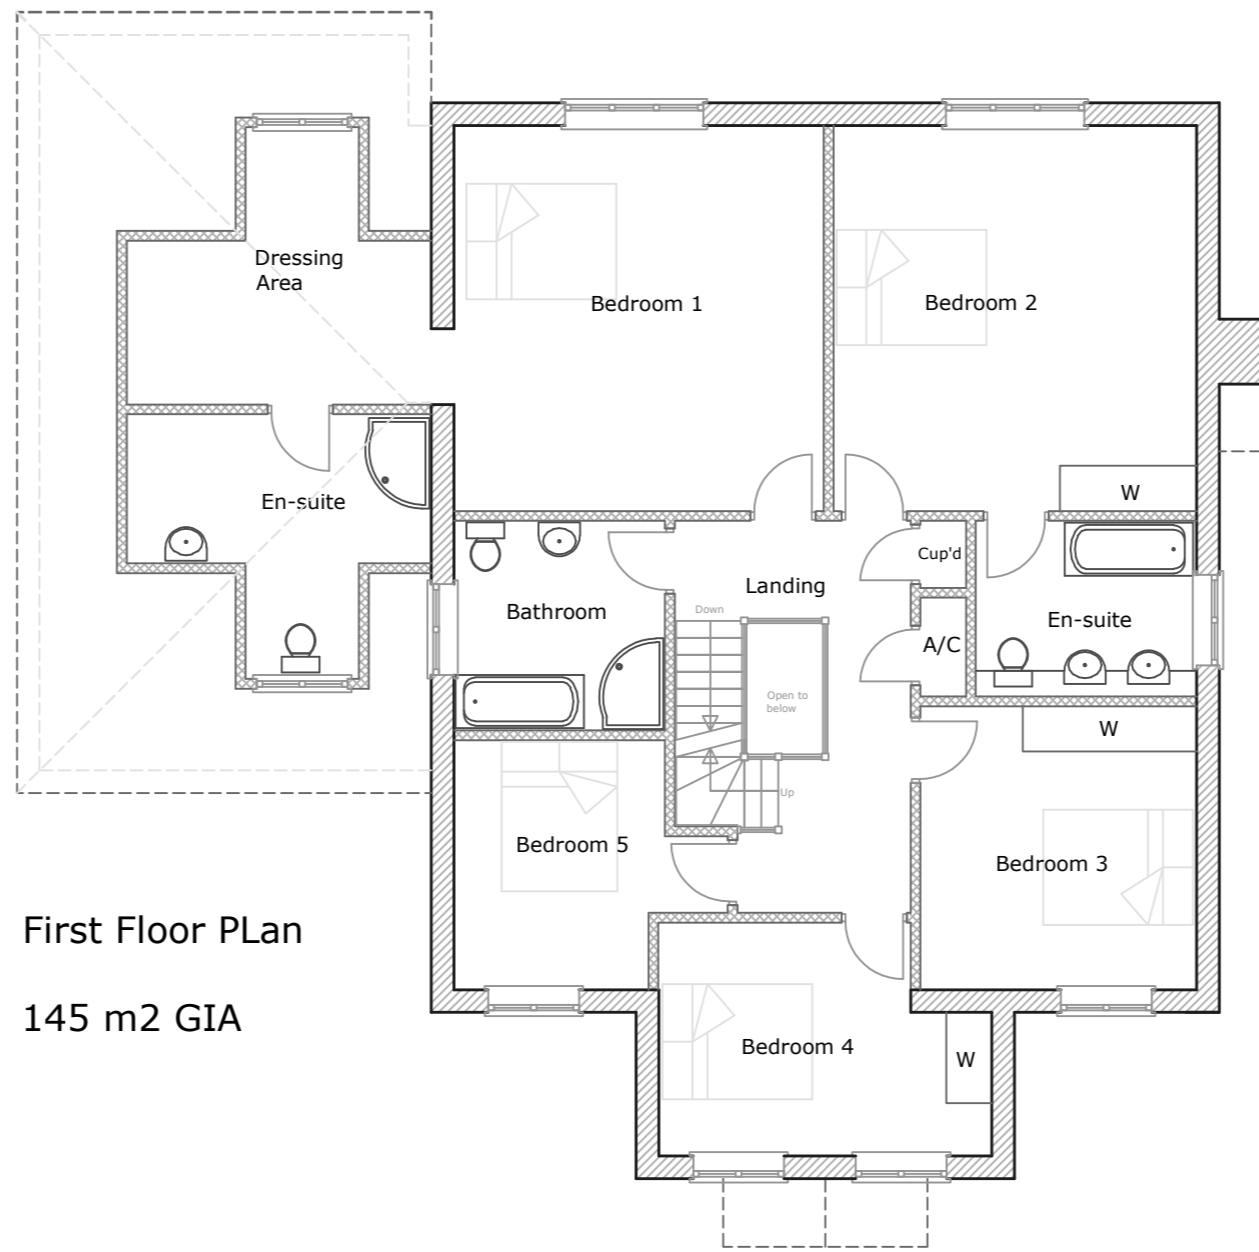

First Floor Plan
145 m2 GIA

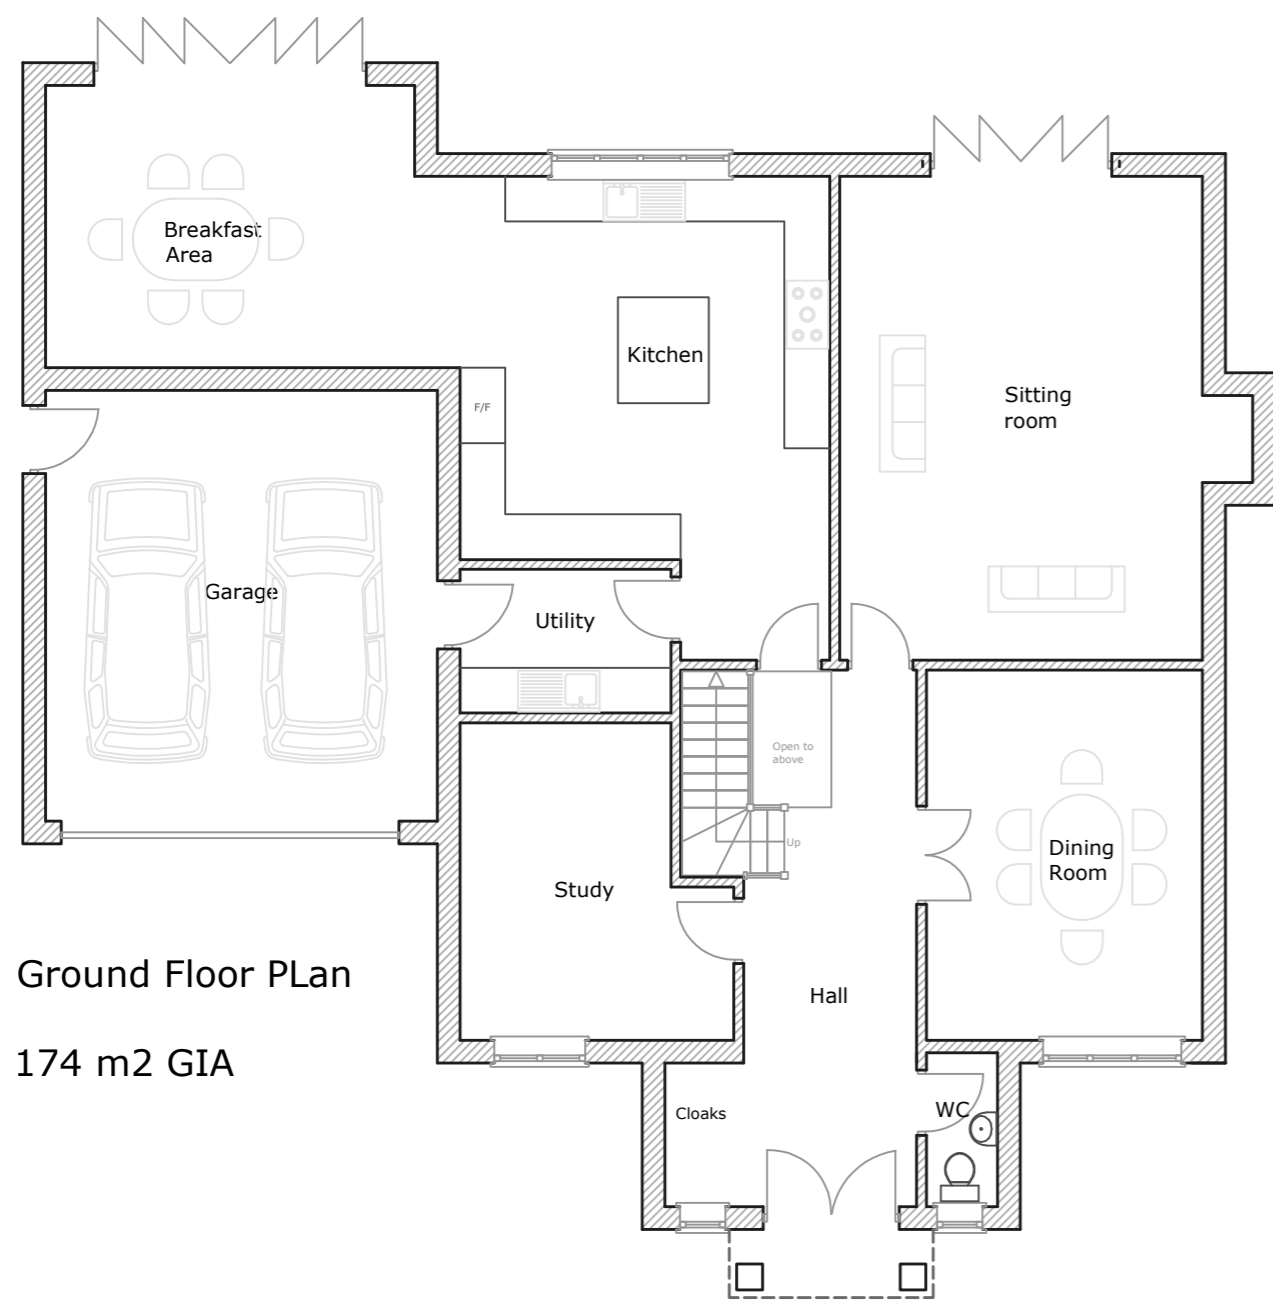

Ground Floor Plan
174 m2 GIA

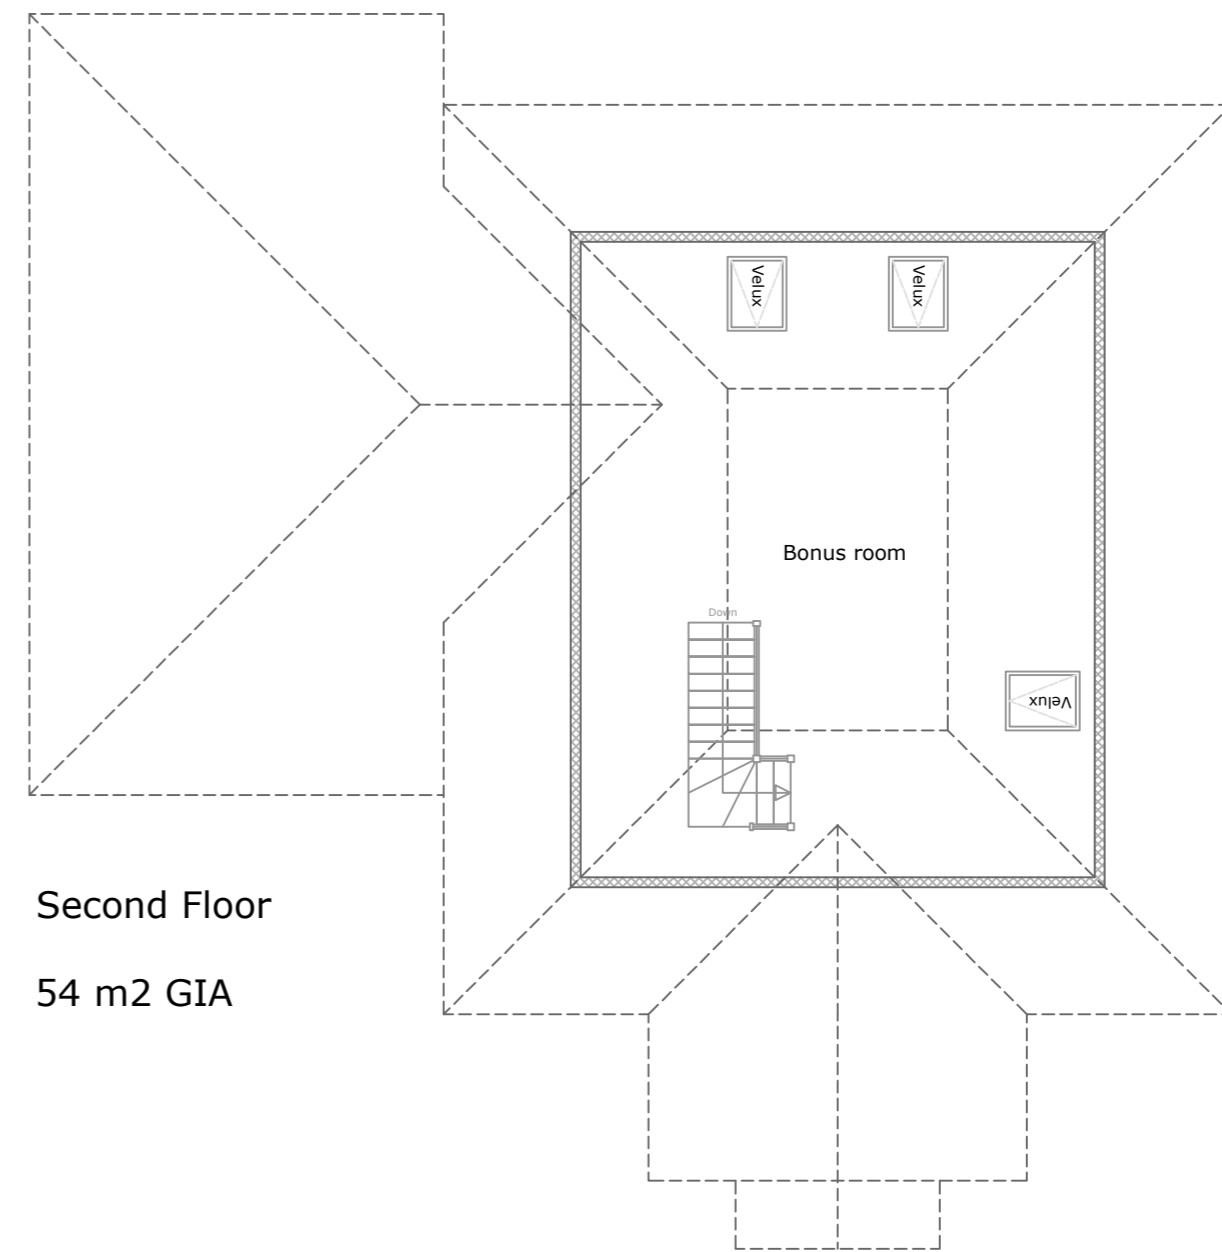

Second Floor
54 m2 GIA

